



Area 2,808,956 m2 (694.10 acres)

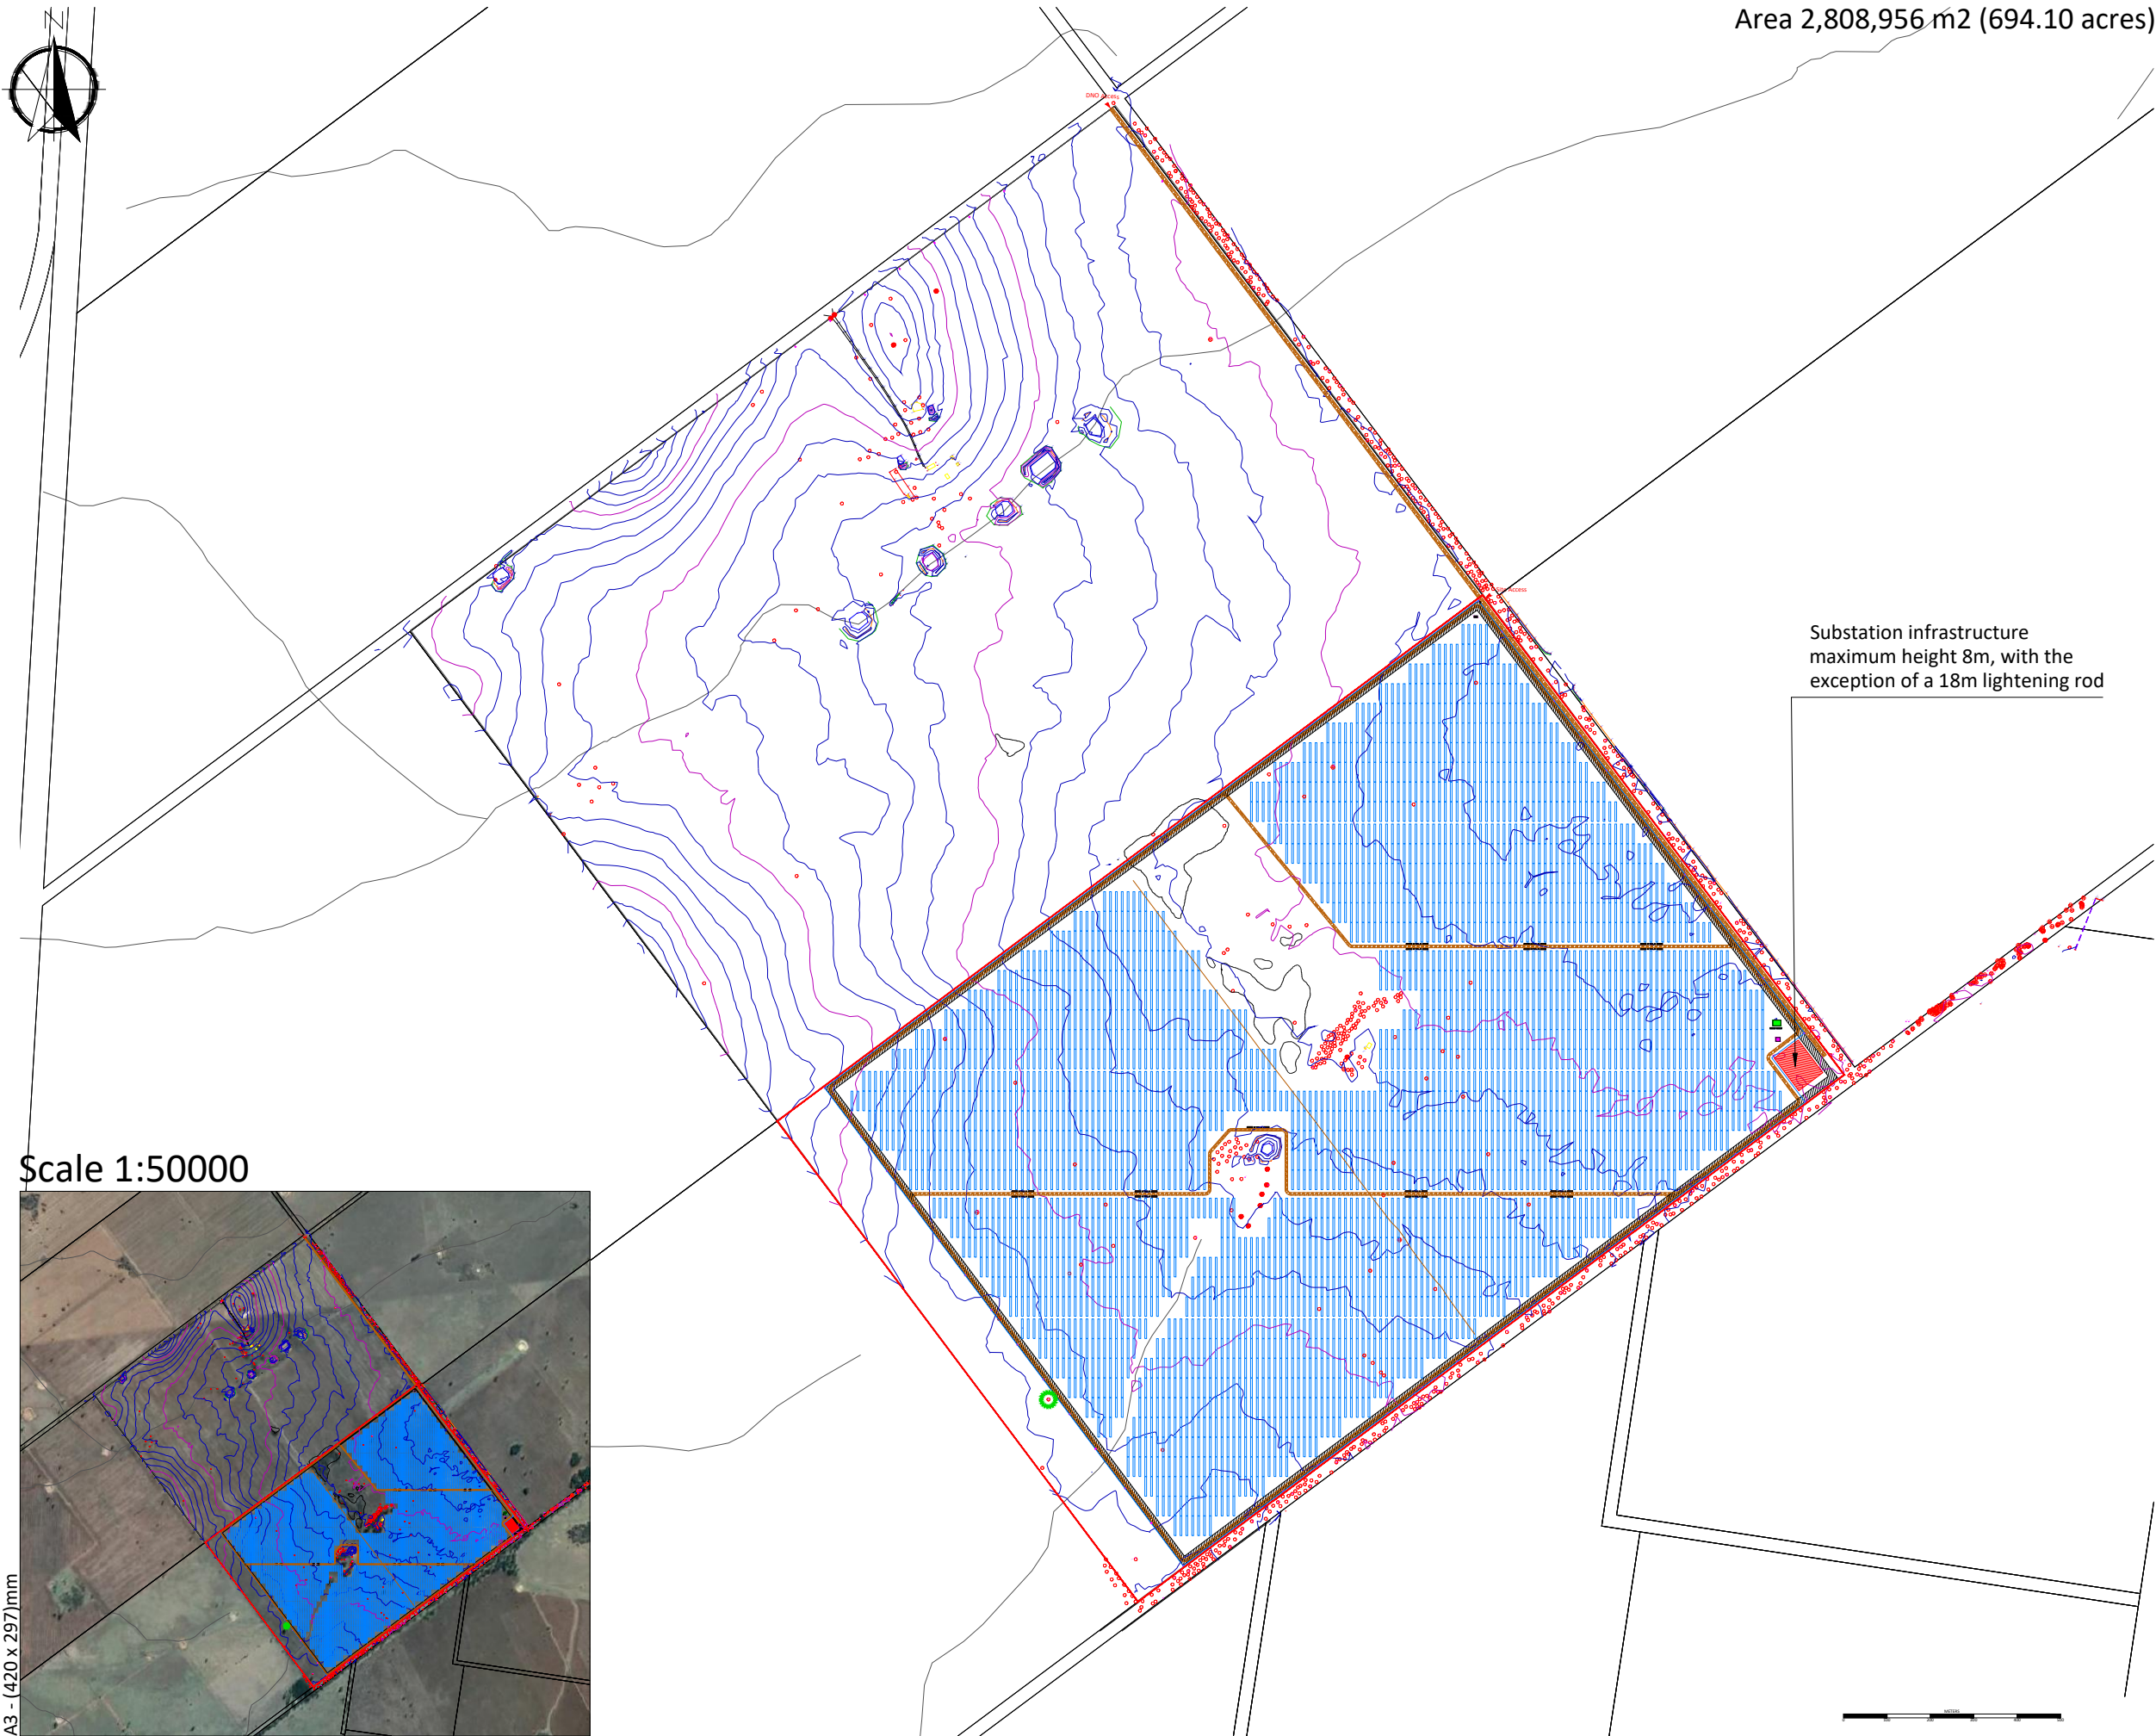


Scale 1:50000

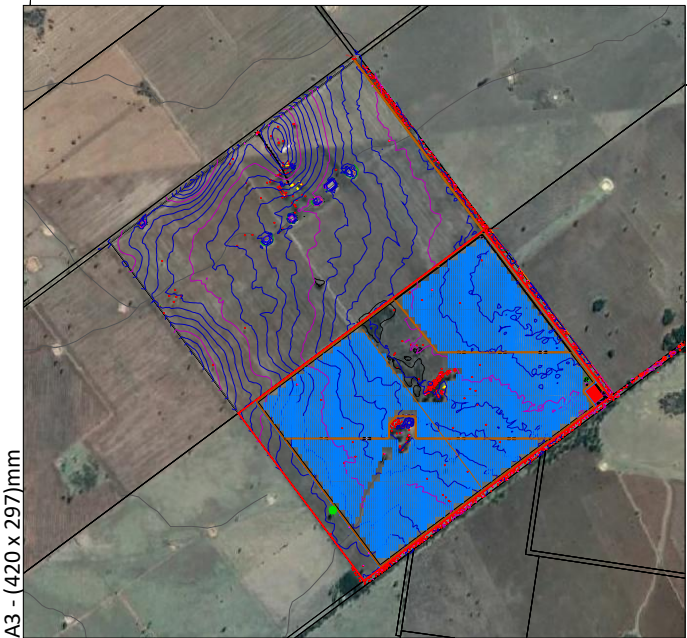

	Site Access
	Site Boundary
	Security Fence
	Single Axis Tracker 45 x 2
	Inverter Transformer TwinSkid
	Batteries
	Area for Substation
	Customer Substation
	Monitoring House
	Storage
	Access Road
	Access Gates
	CCTV
	45,000L Water Tank
	15m Fire Break
	WWSF Bee Tree Buffer

Substation infrastructure
maximum height 8m, with the
exception of a 18m lightening rod

GM			18.05.18
DRAWN	CHECKED	APPROVED	DATE
PROJECT NAME & ADDRESS:			
Australia			
NOTES:			
-			
-			
-			
-			
-			
Paper Size:	Scale:	Sheet:	
A3	1:15000	1	
CAPACITY:			
90 MW AC			
DRAWING TITLE:			
Wyalong_Proposed_Layout_Rev15_v2			
DRAWING NUMBER:		STATUS:	
WLG_01		Preliminary	
lightsourcebp bp Lightsource Development Services Australia Pty Limited, Level 9, 401 Collins Street Melbourne, 3000 General: +61 3 9071 0326 Web: www.lightsourcebp.com info@lightsourcebp.com			

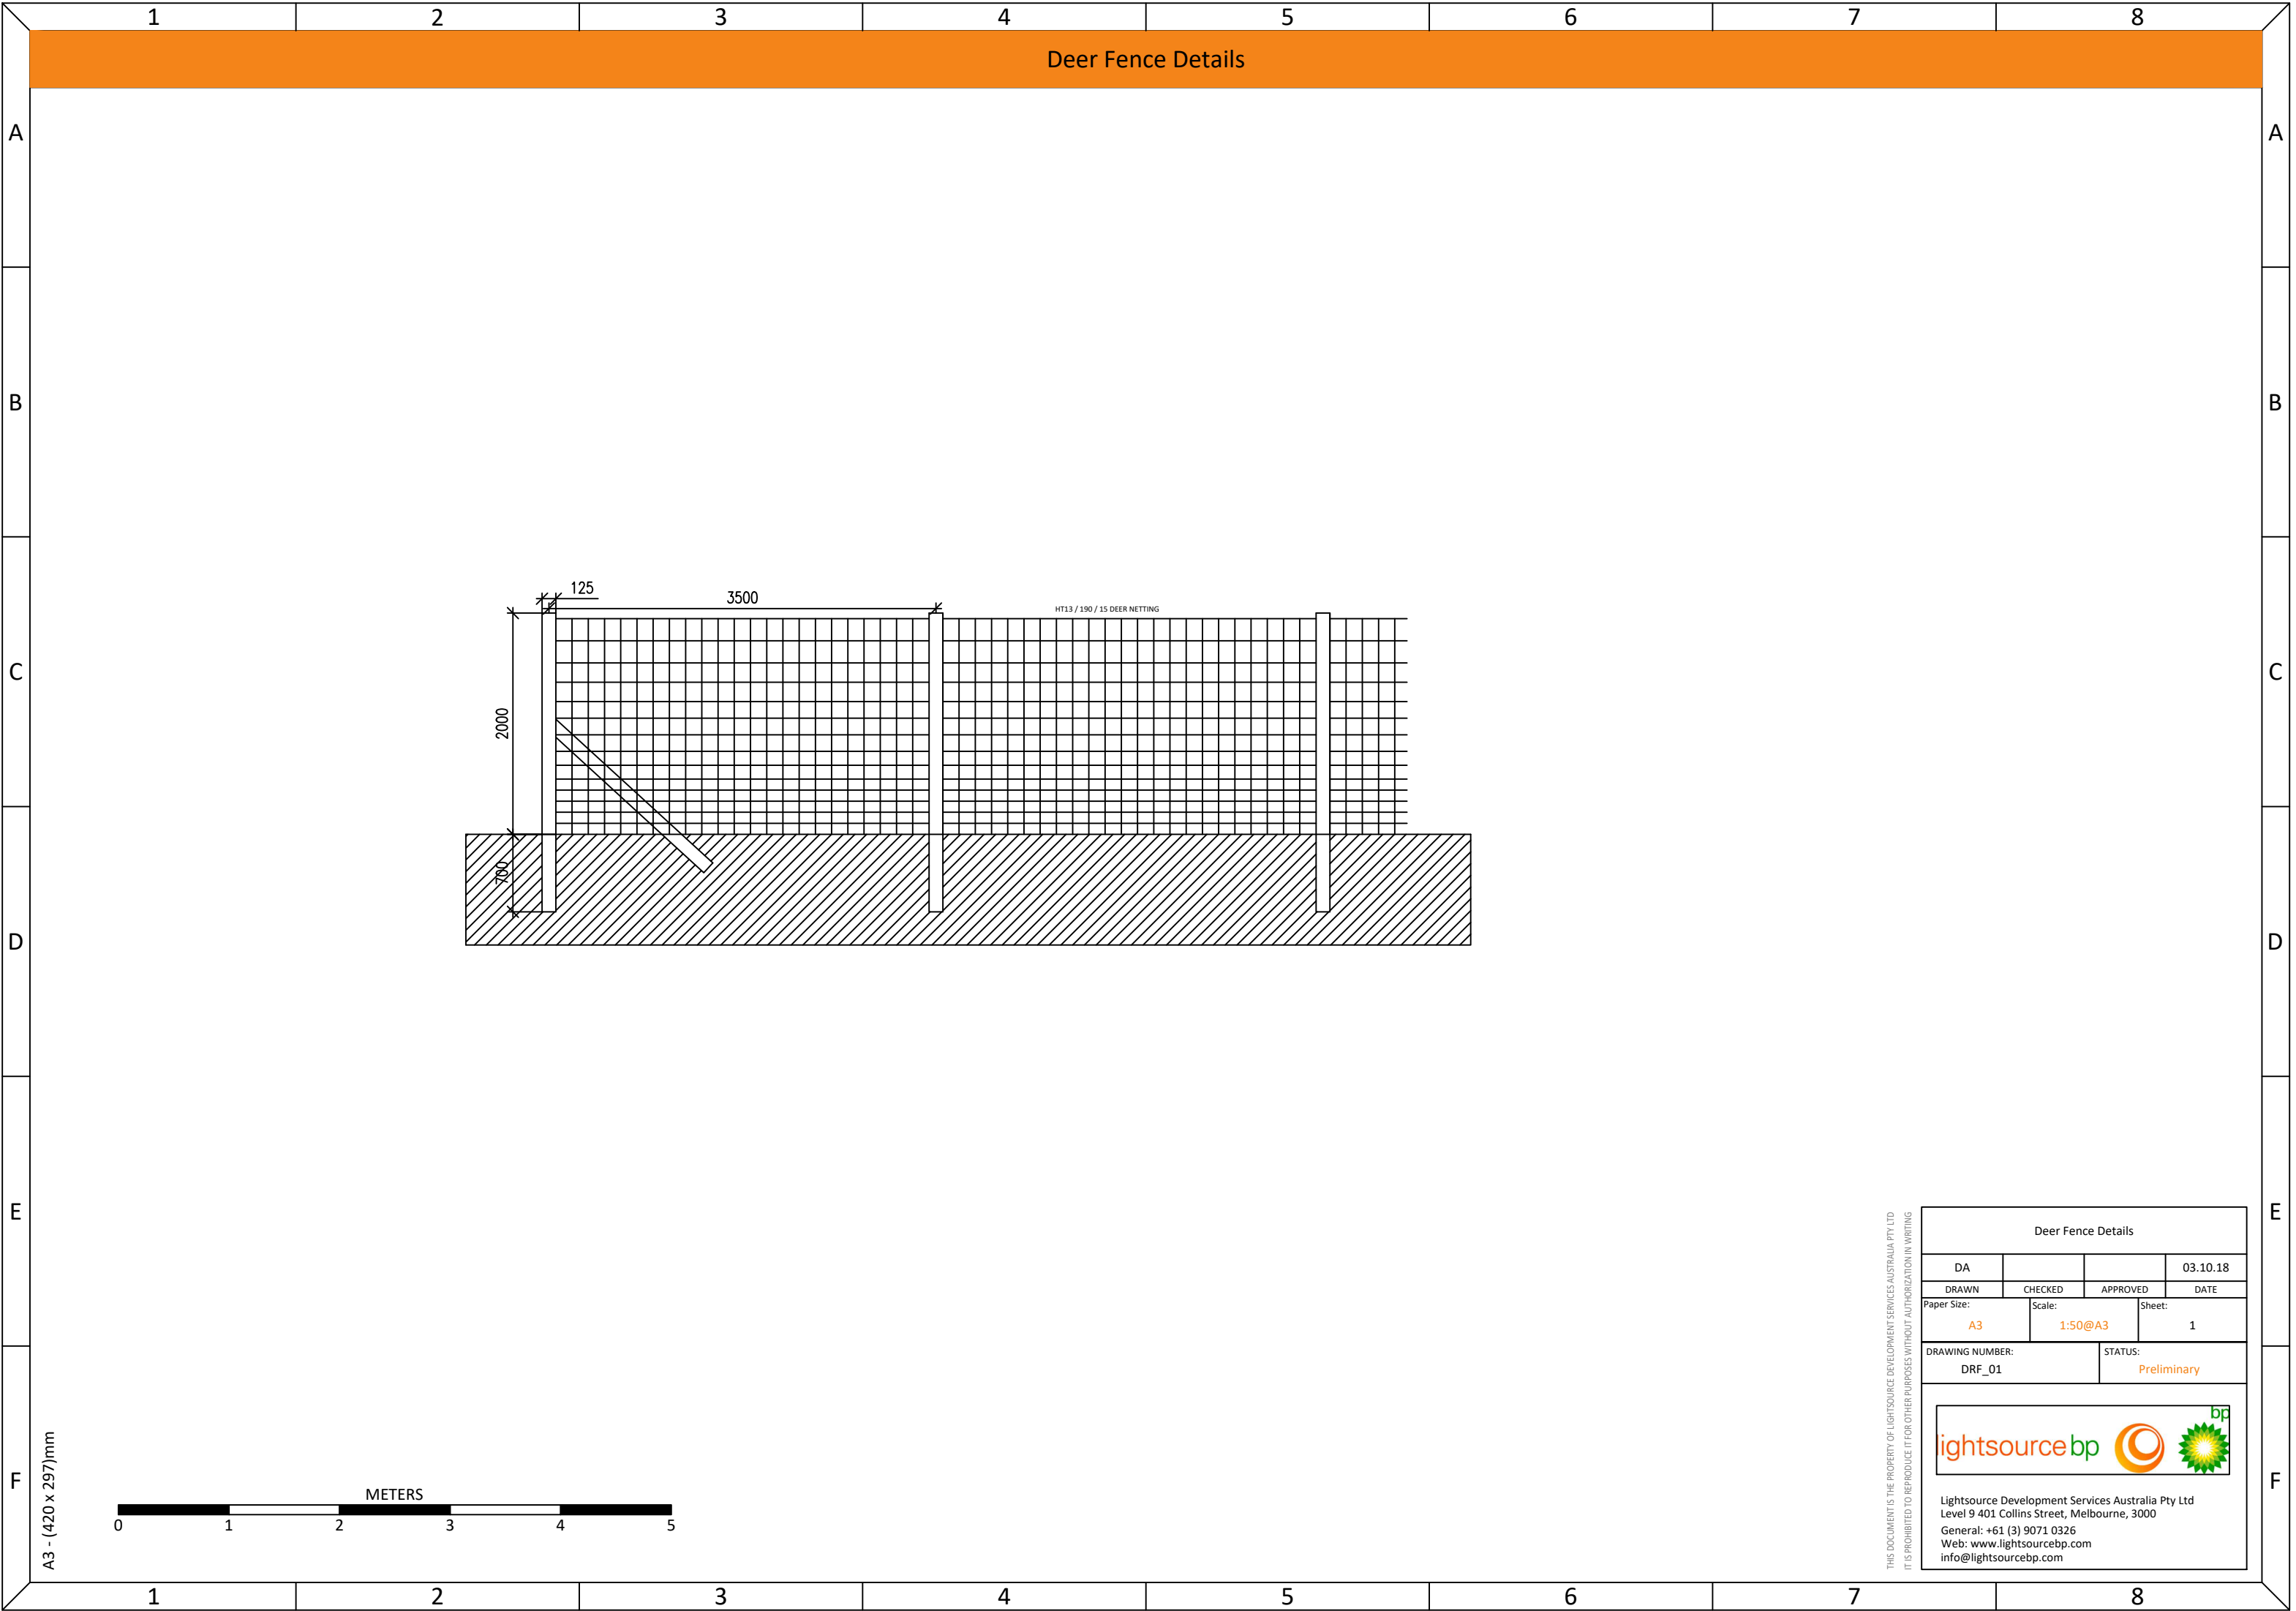

A3 - (420 x 297)mm



Deer Fence Details

DA

CHECKED

APPROVED

03.10.18

DRAWN

Scale:

Sheet:

Paper Size:

1:50@A3

1

DRAWING NUMBER:

STATUS:

DRF_01

Preliminary

ightsourcebp

Lightsource Development Services Australia Pty Ltd

Level 9 401 Collins Street, Melbourne, 3000


General: +61 (3) 9071 0326

Web: www.lightsourcebp.com

info@lightsourcebp.com

THIS DOCUMENT IS THE PROPERTY OF LIGHTSOURCE DEVELOPMENT SERVICES AUSTRALIA PTY LTD

IT IS PROHIBITED TO REPRODUCE IT FOR OTHER PURPOSES WITHOUT AUTHORIZATION IN WRITING

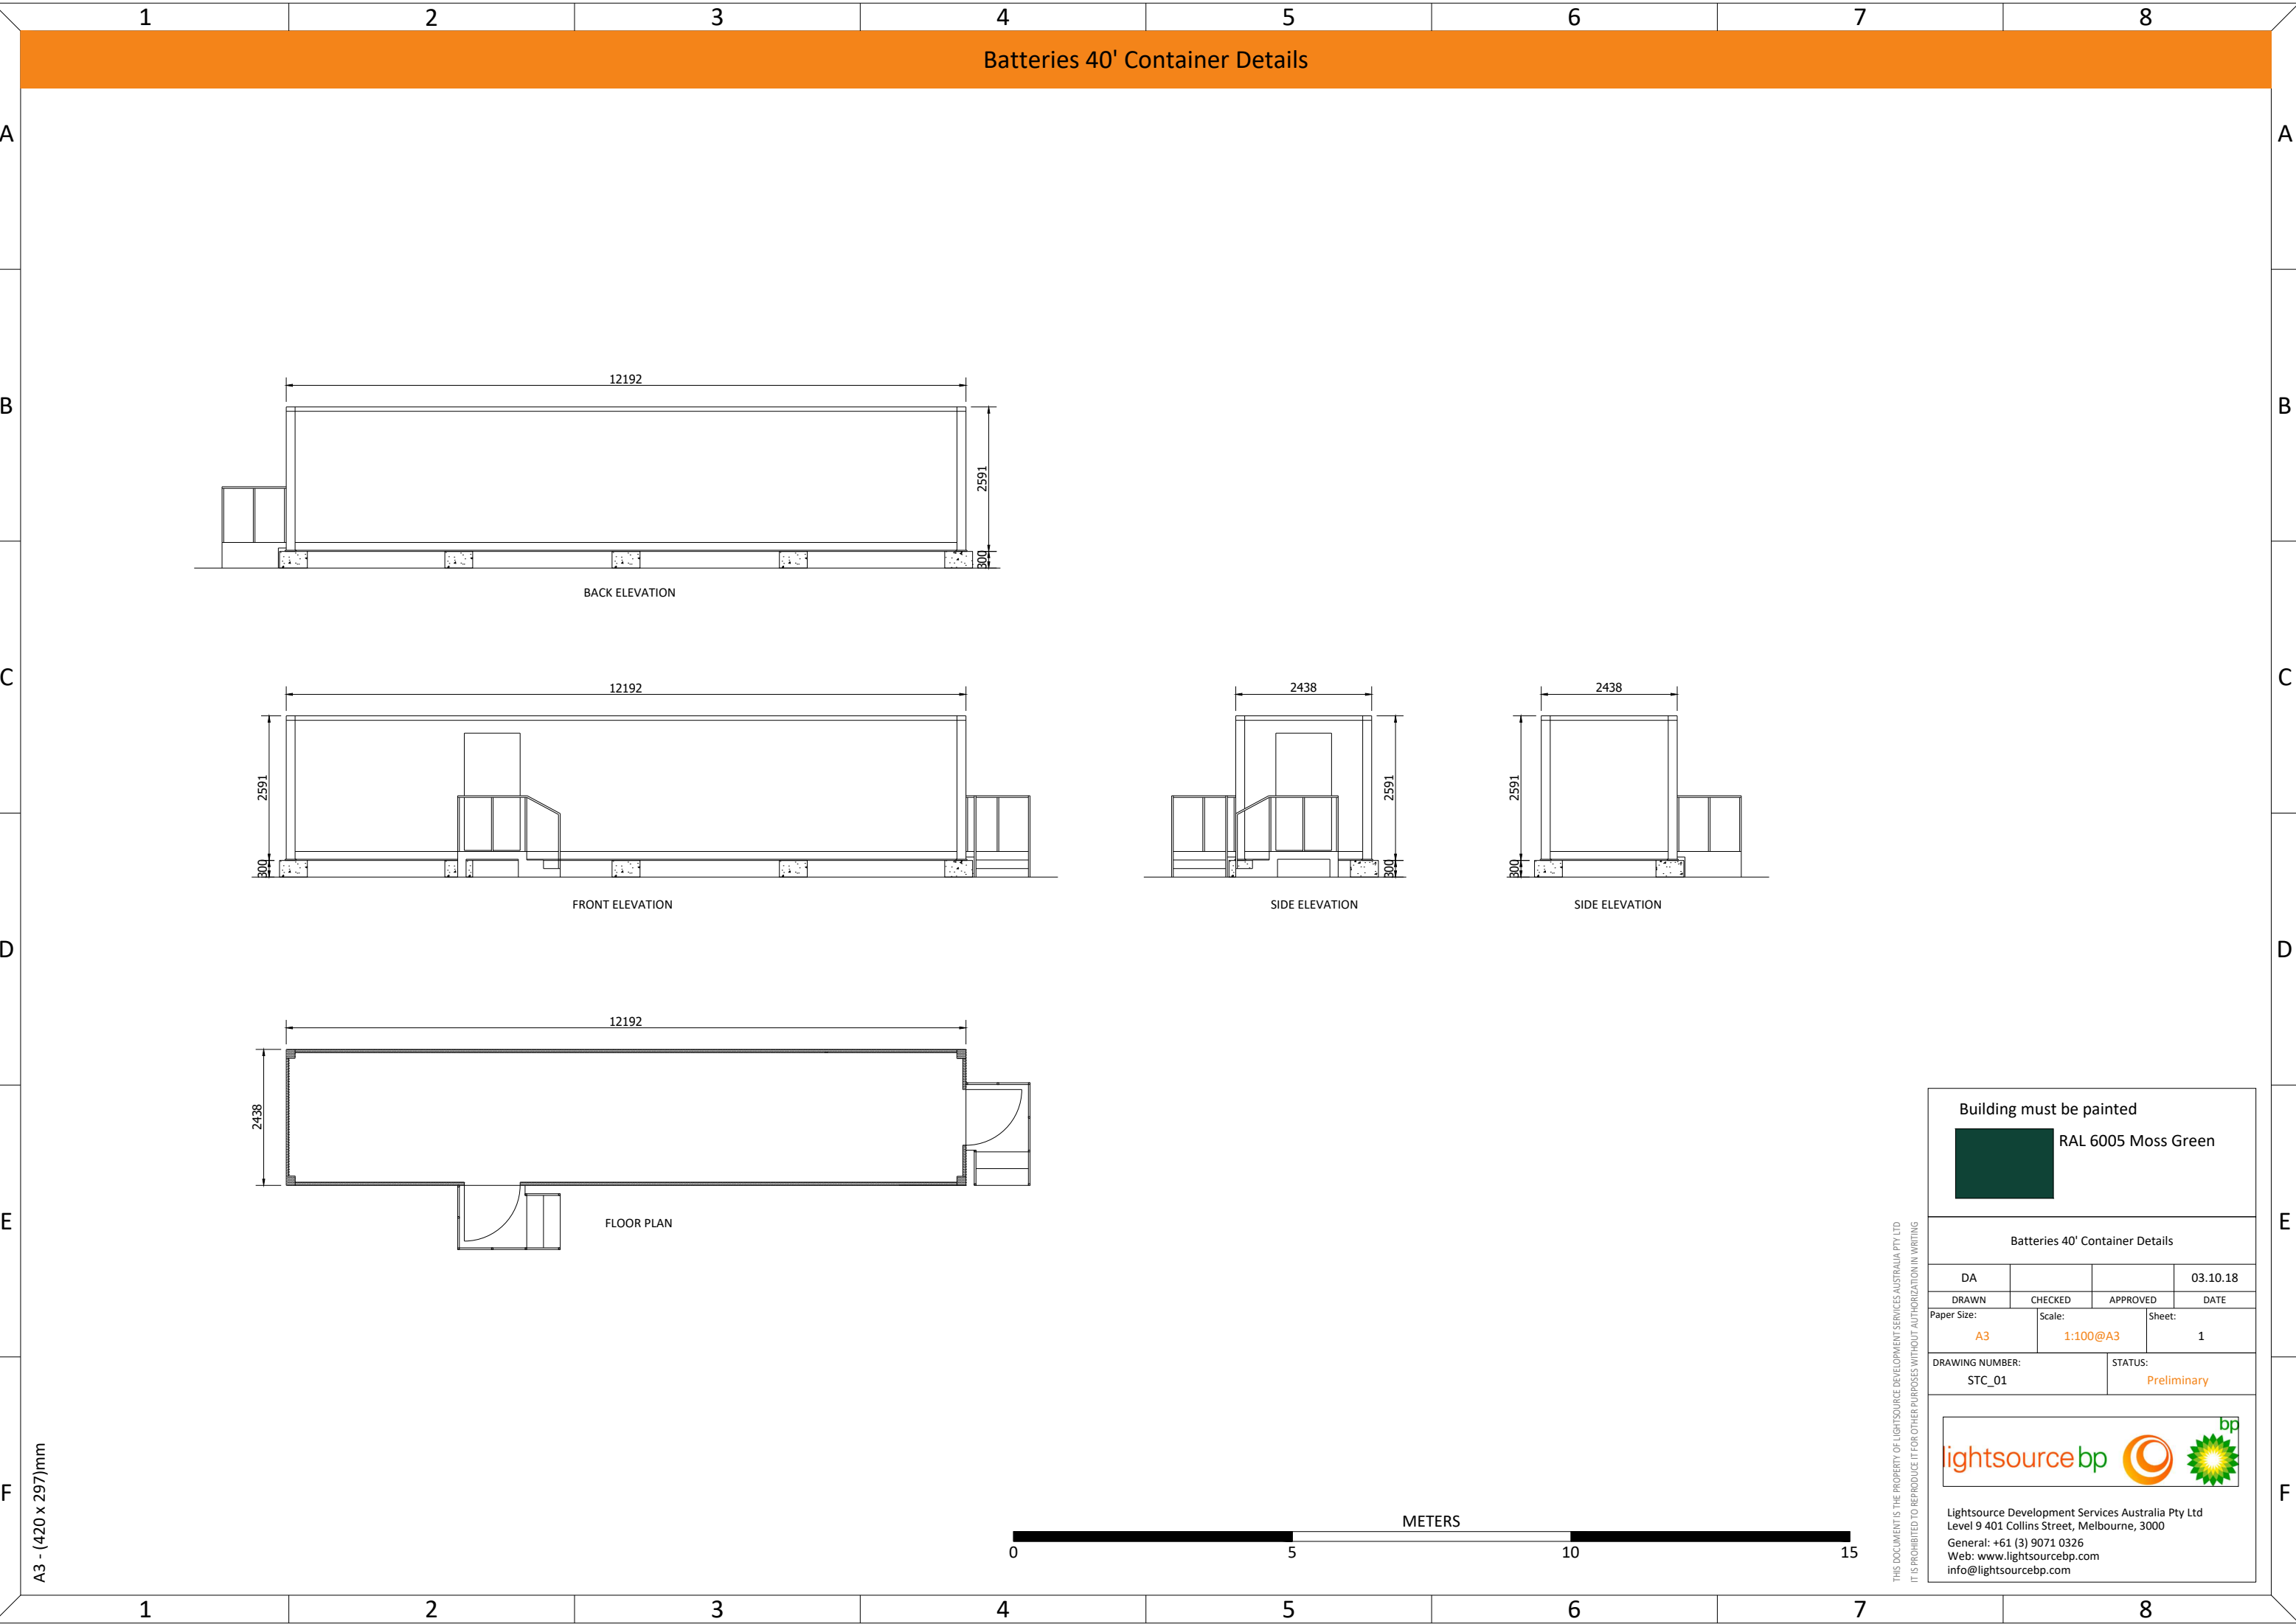

THIS DOCUMENT IS THE PROPERTY OF LIGHTSOURCE DEVELOPMENT SERVICES AUSTRALIA PTY LTD
IT IS PROHIBITED TO REPRODUCE IT FOR OTHER PURPOSES WITHOUT AUTHORIZATION IN WRITING

Building must be painted

RAL 6005 Moss Green

Batteries 40' Container Details			
DA			03.10.18
DRAWN	CHECKED	APPROVED	DATE
Paper Size: A3		Scale: 1:100@A3	Sheet: 1
DRAWING NUMBER: STC_01		STATUS: Preliminary	

lightsourcebp

Lightsource Development Services Australia Pty Ltd


Level 9 401 Collins Street, Melbourne, 3000

General: +61 (3) 9071 0326

Web: www.lightsourcebp.com


info@lightsourcebp.com



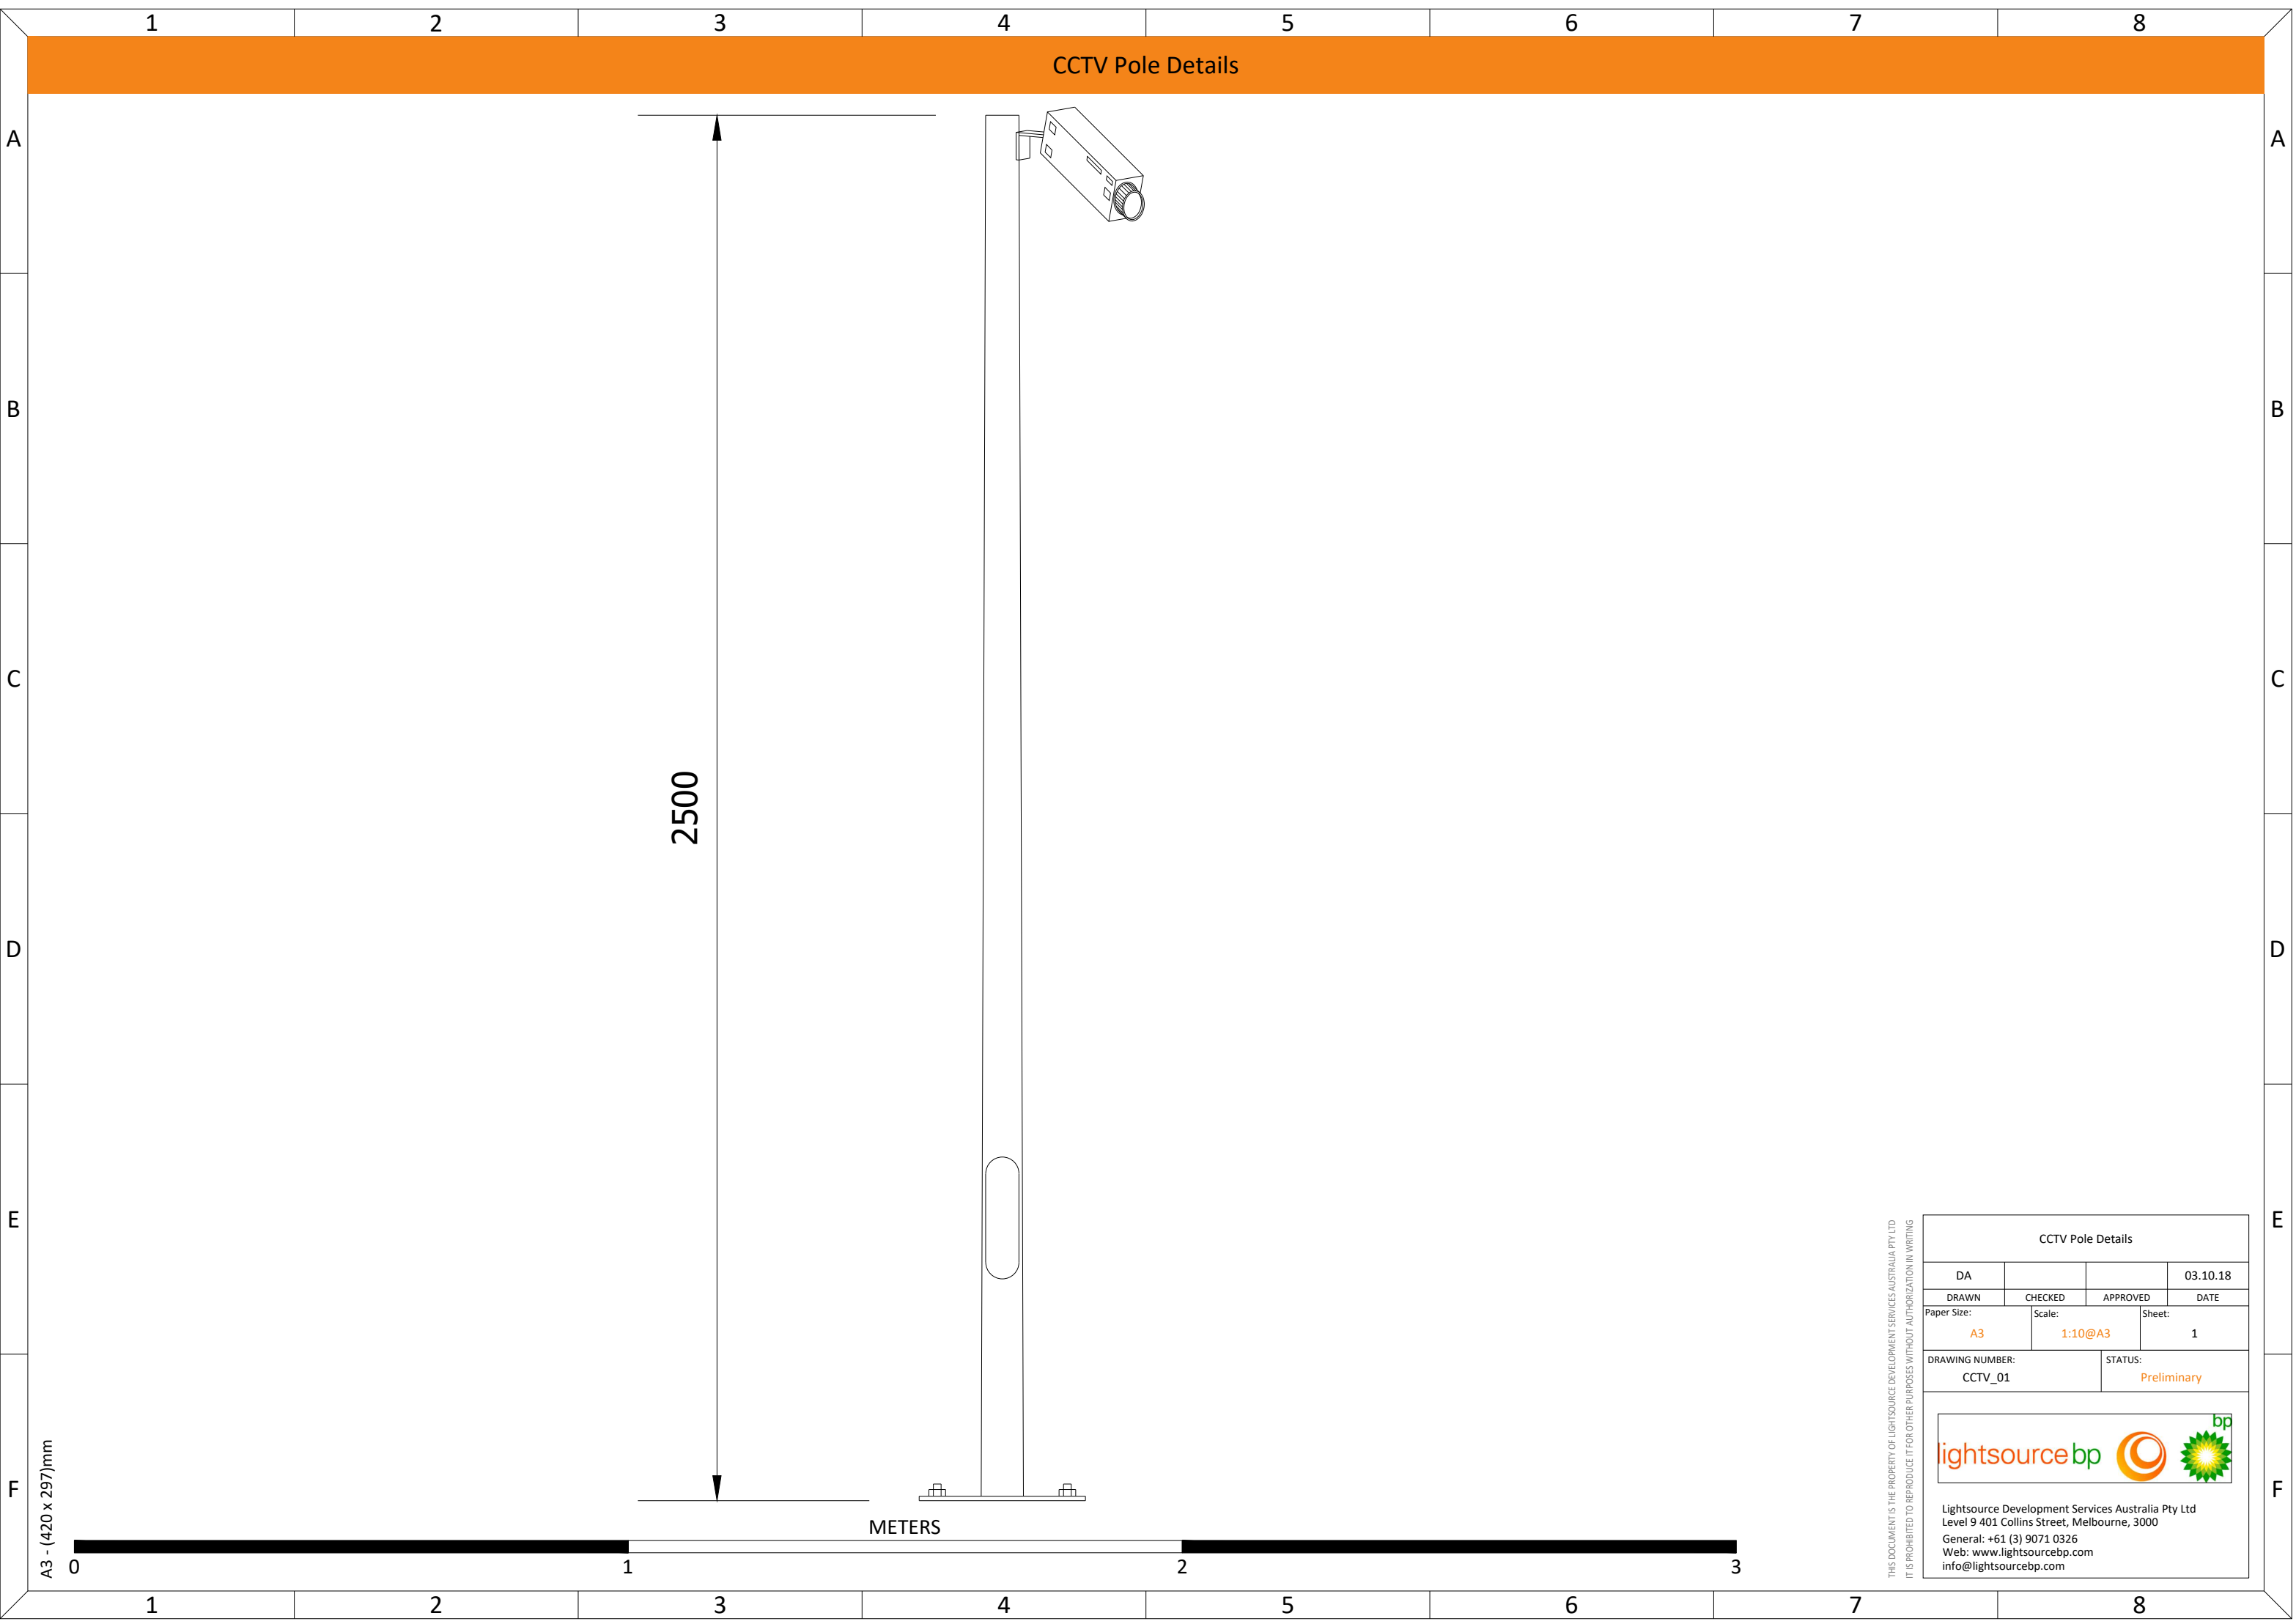

THIS DOCUMENT IS THE PROPERTY OF LIGHTSOURCE DEVELOPMENT SERVICES AUSTRALIA PTY LTD
IT IS PROHIBITED TO REPRODUCE IT FOR OTHER PURPOSES WITHOUT AUTHORIZATION IN WRITING


CCTV Pole Details			
DA			03.10.18
DRAWN	CHECKED	APPROVED	DATE
Paper Size: A3		Scale: 1:10@A3	Sheet: 1
DRAWING NUMBER: CCTV_01		STATUS: Preliminary	
lightsource bp   Lightsource Development Services Australia Pty Ltd Level 9 401 Collins Street, Melbourne, 3000 General: +61 (3) 9071 0326 Web: www.lightsourcebp.com info@lightsourcebp.com			

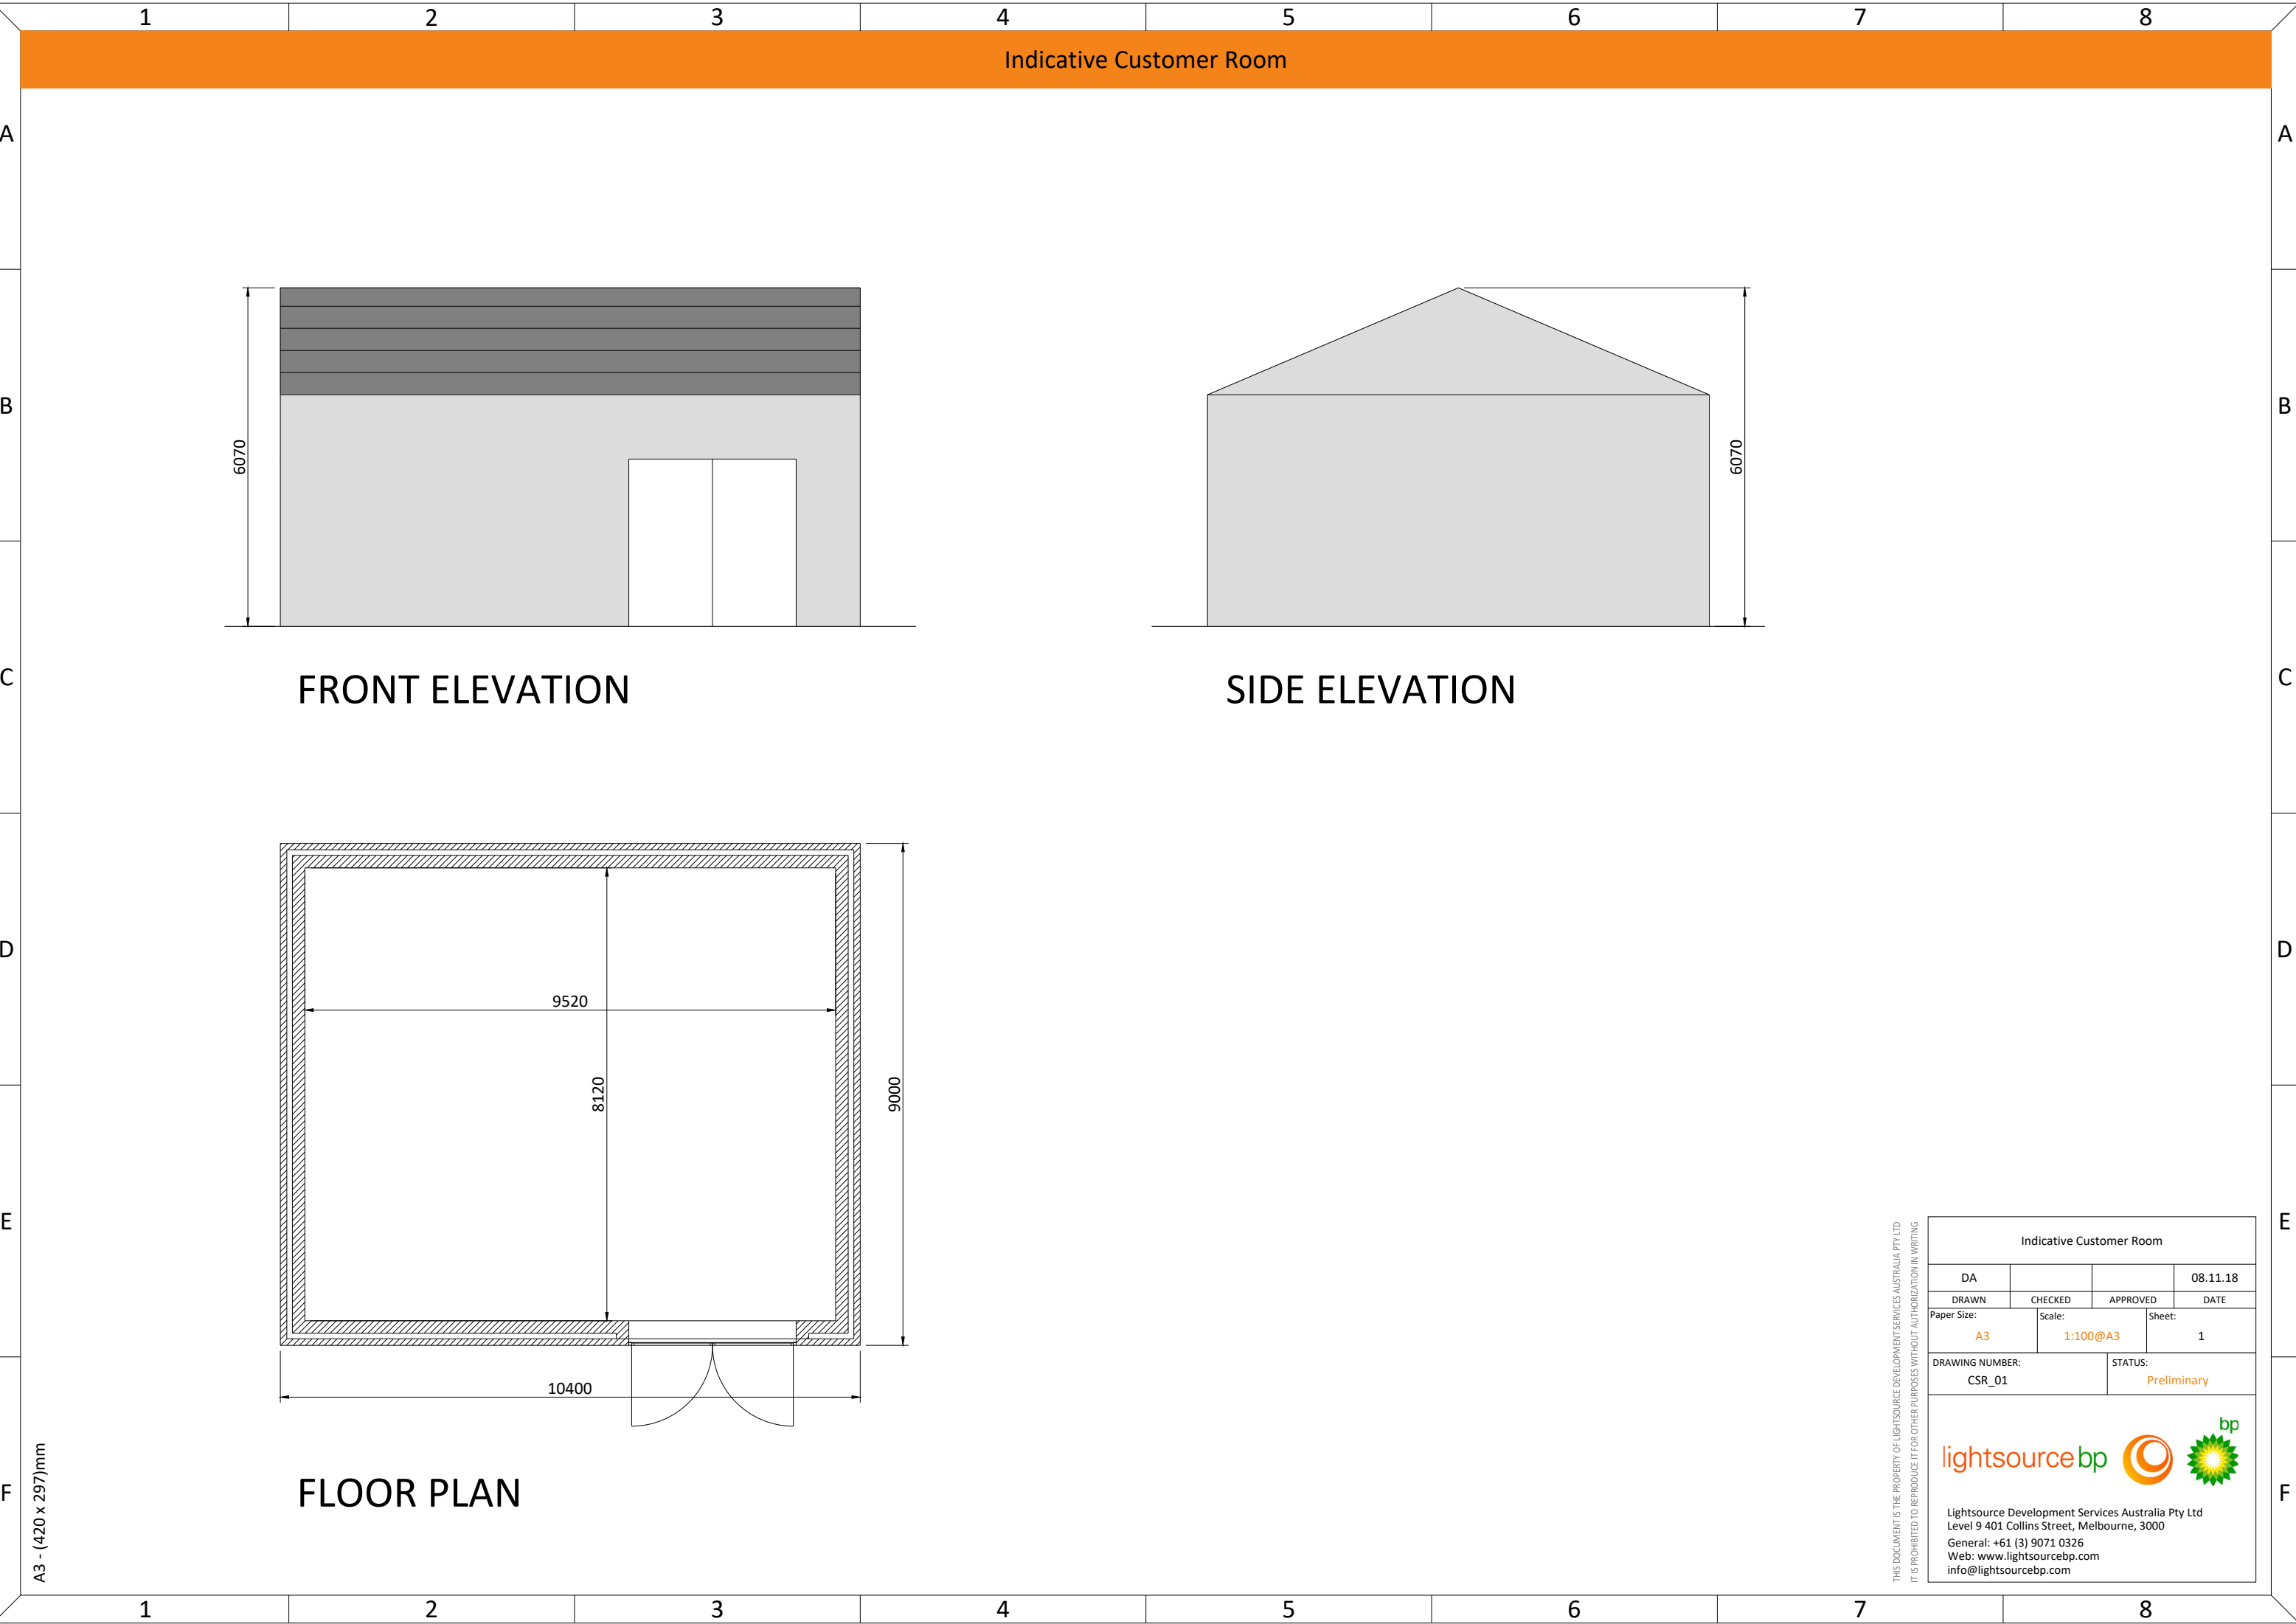

A3 - (420 x 297)mm

THIS DOCUMENT IS THE PROPERTY OF LIGHTSOURCE DEVELOPMENT SERVICES AUSTRALIA PTY LTD
IT IS PROHIBITED TO REPRODUCE IT FOR OTHER PURPOSES WITHOUT AUTHORIZATION IN WRITING

Indicative Customer Room			
DA			08.11.18
DRAWN	CHECKED	APPROVED	DATE
Paper Size: A3		Scale: 1:100@A3	Sheet: 1
DRAWING NUMBER: CSR_01		STATUS: Preliminary	
lightsourcebp  Lightsource Development Services Australia Pty Ltd Level 9 401 Collins Street, Melbourne, 3000 General: +61 (3) 9071 0326 Web: www.lightsourcebp.com info@lightsourcebp.com			

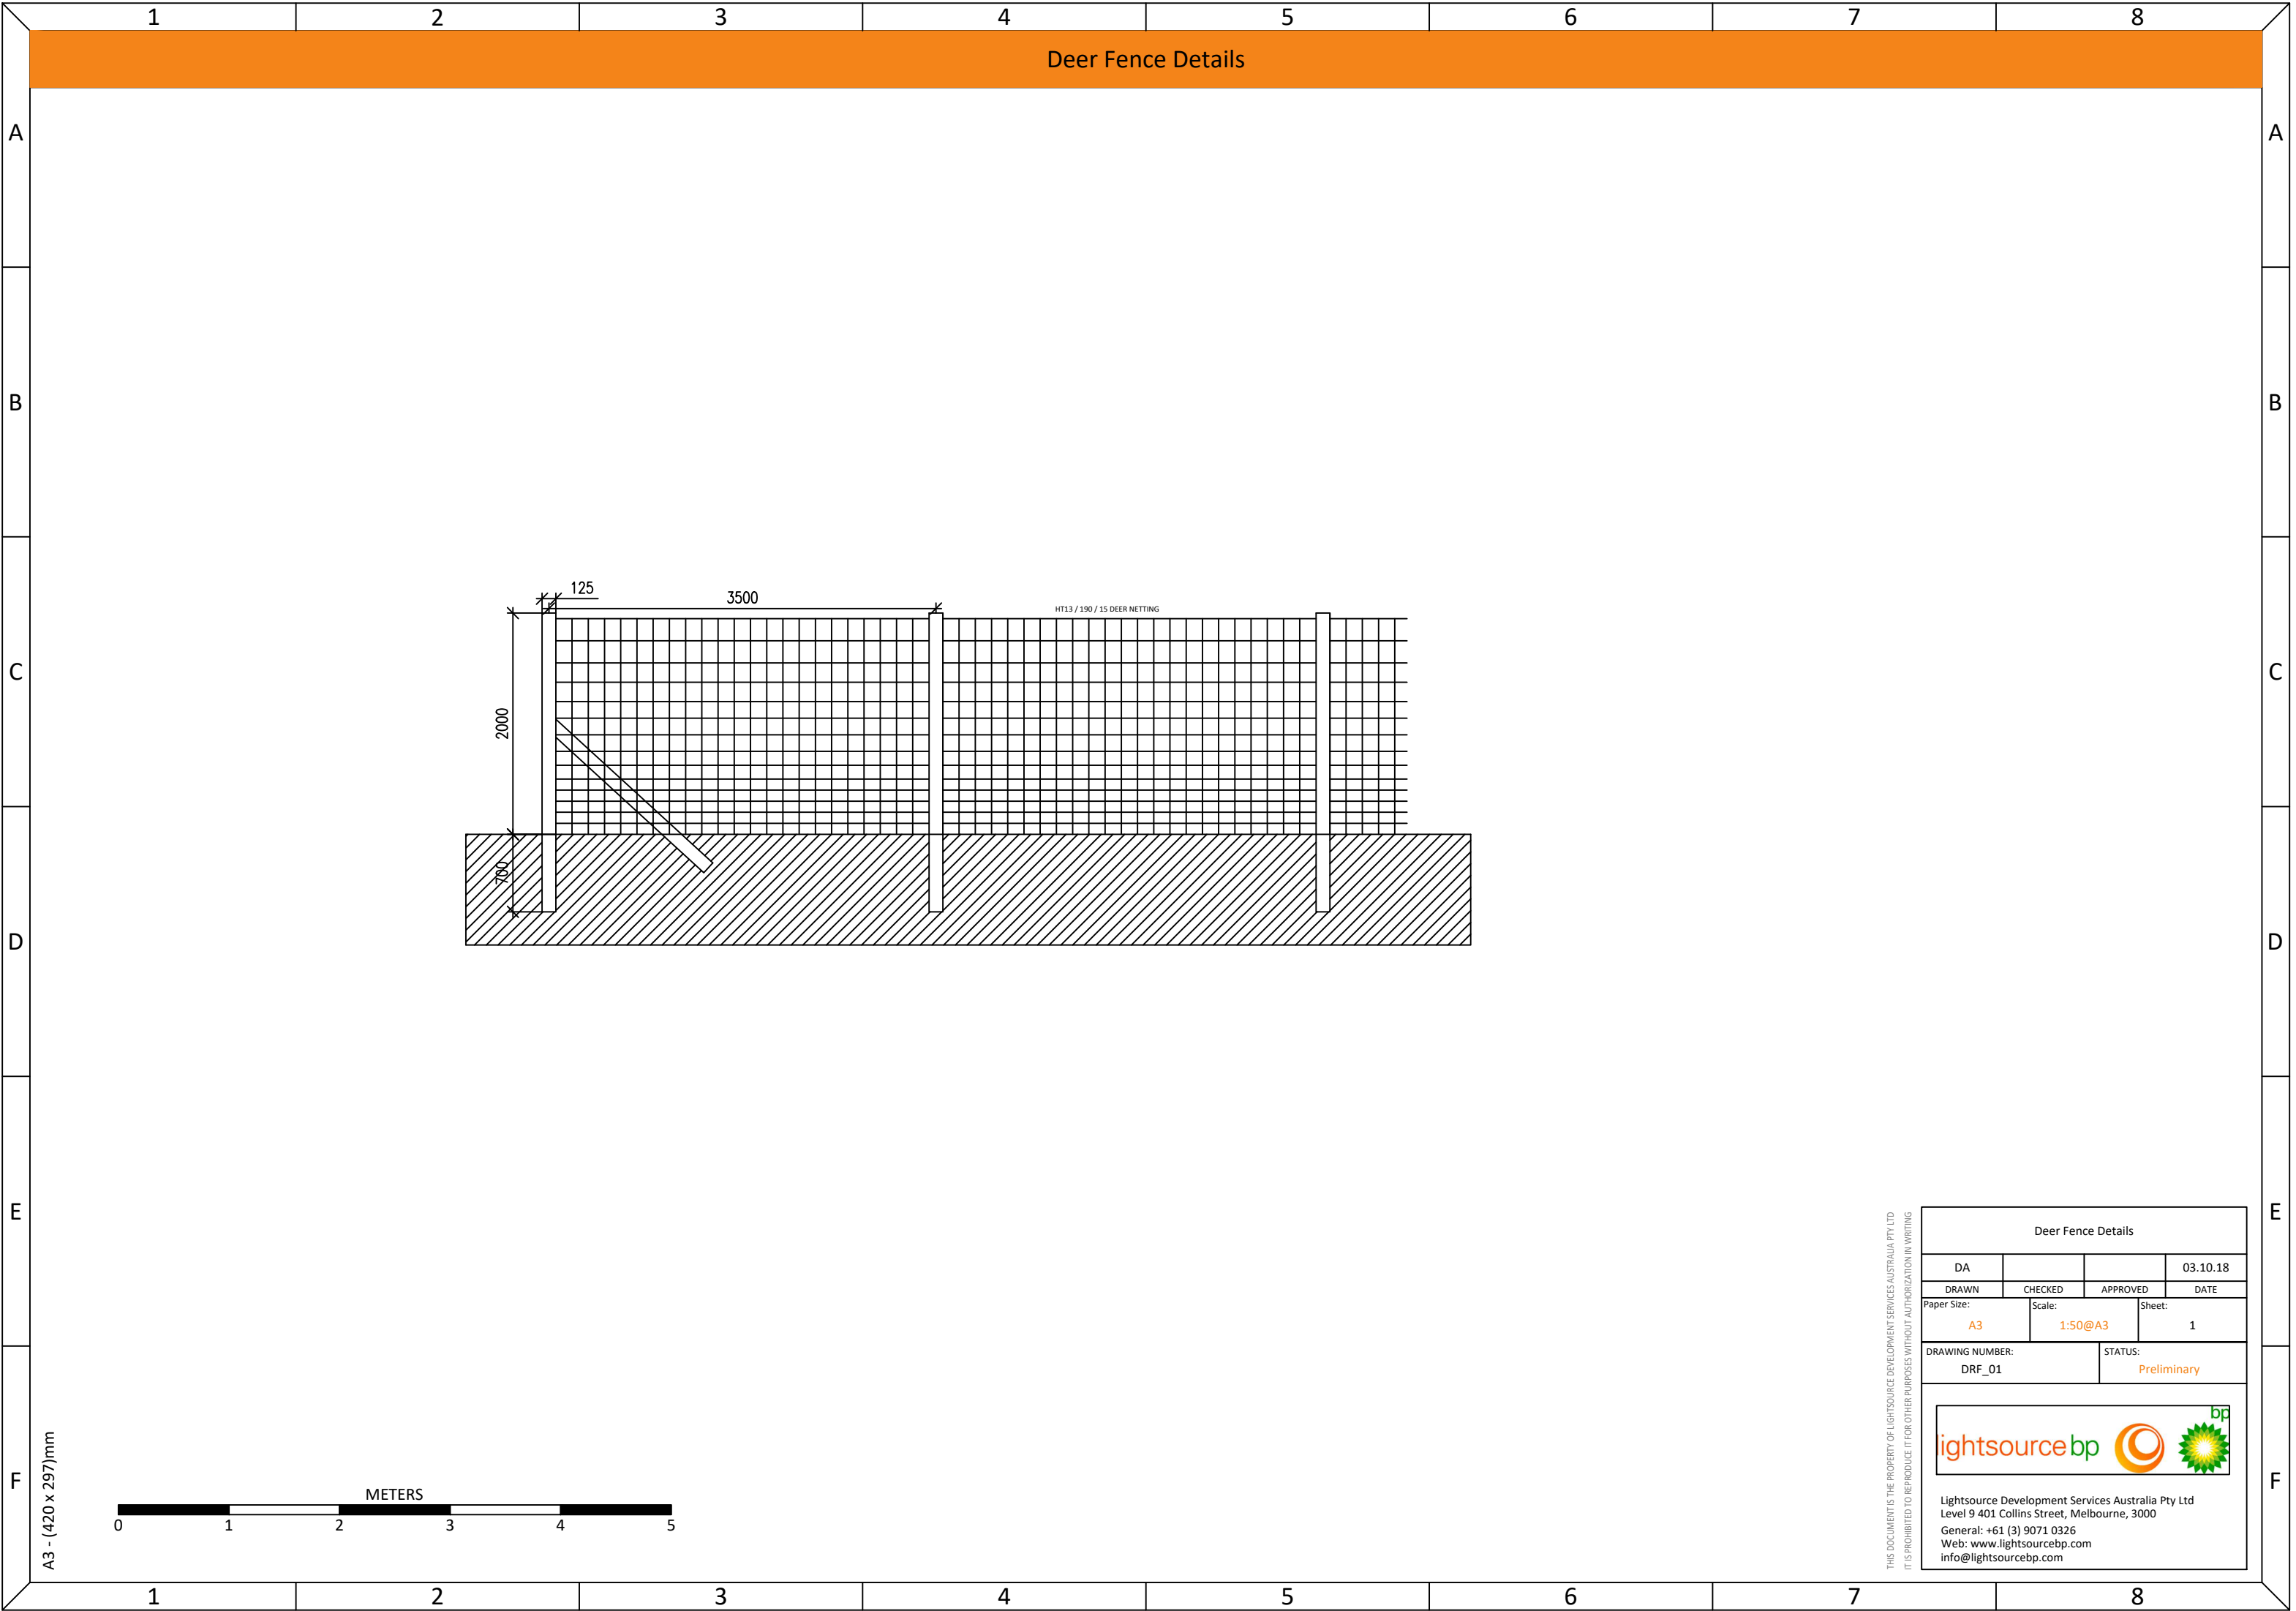

A3 - (420 x 297)mm



Deer Fence Details

DA

CHECKED

APPROVED

03.10.18

DRAWN

DATE

Paper Size:

Scale:

Sheet:

A3

1:50@A3

1

DRAWING NUMBER:

STATUS:

DRF_01

Preliminary

ightsourcebp




Lightsource Development Services Australia Pty Ltd

Level 9 401 Collins Street, Melbourne, 3000

General: +61 (3) 9071 0326

Web: www.lightsourcebp.com

info@lightsourcebp.com

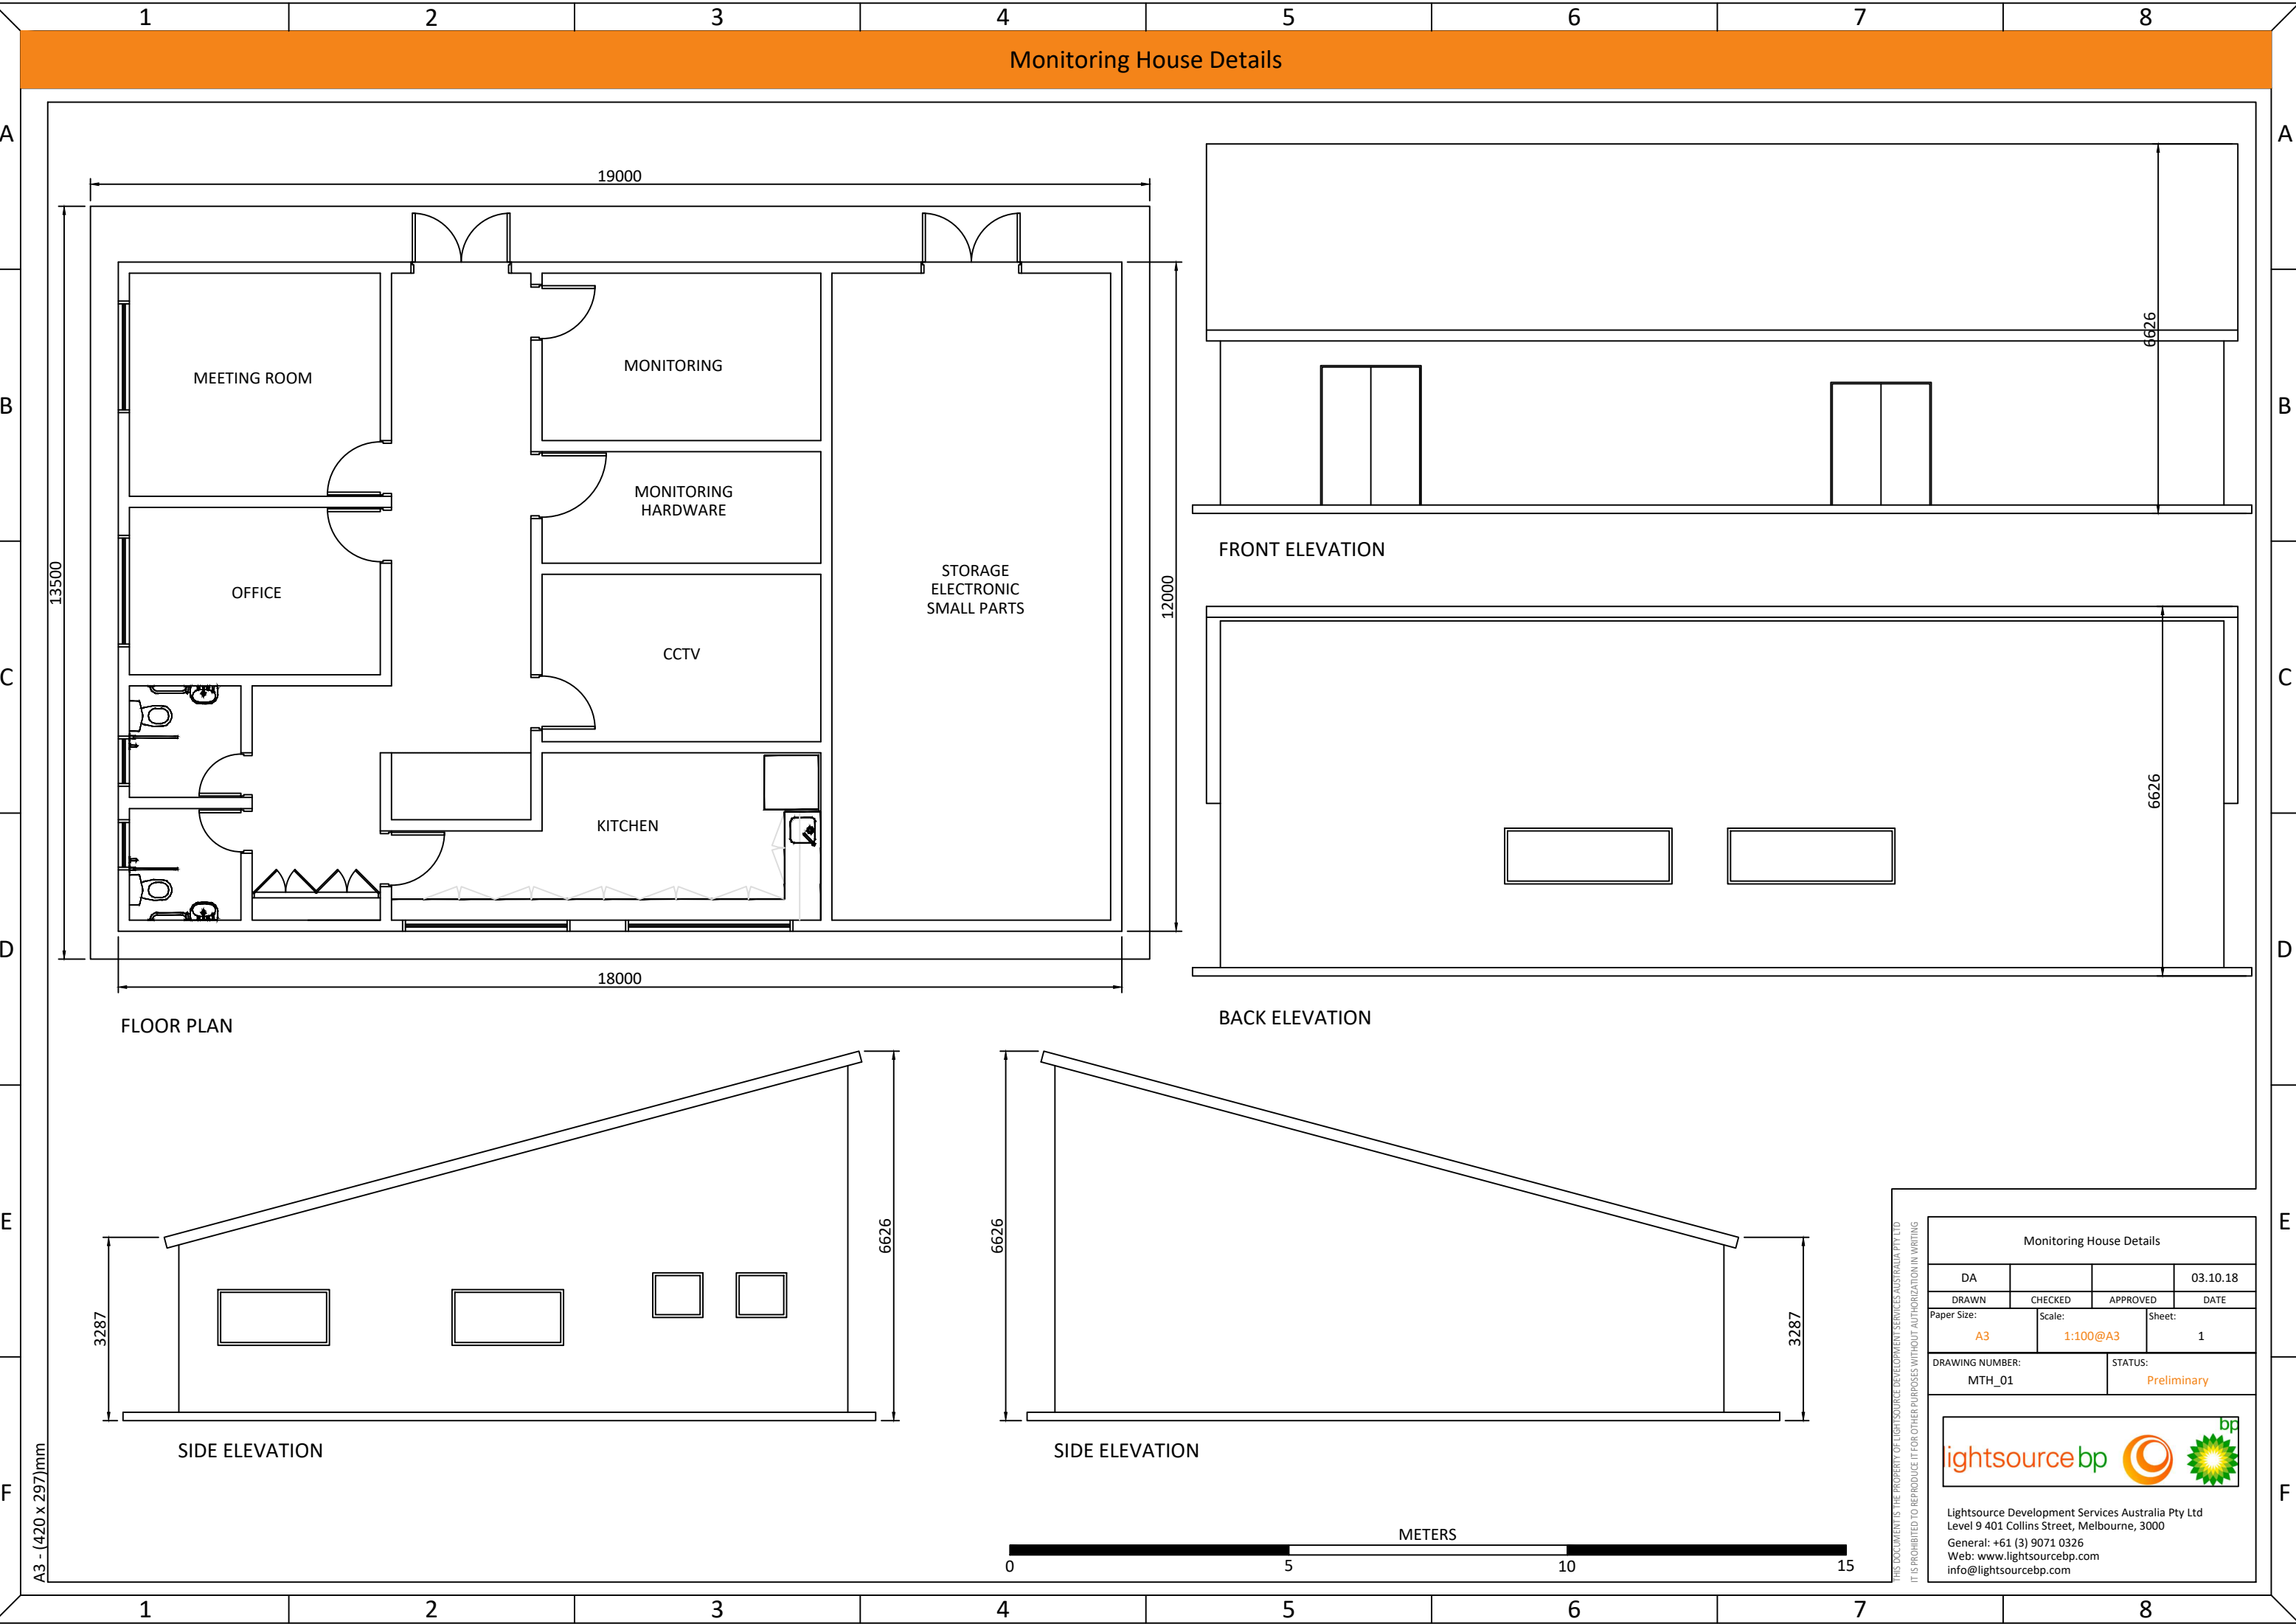

Monitoring House Details

MEETING ROOM

MONITORING

MONITORING
HARDWARE

OFFICE

CCTV

KITCHEN

STORAGE
ELECTRONIC
SMALL PARTS

FRONT ELEVATION

BACK ELEVATION

SIDE ELEVATION

SIDE ELEVATION

METERS

Monitoring House Details

DA			03.10.18
DRAWN	CHECKED	APPROVED	DATE
Paper Size: A3	Scale: 1:100@A3	Sheet: 1	
DRAWING NUMBER: MTH_01		STATUS: Preliminary	



Lightsource Development Services Australia Pty Ltd
Level 9 401 Collins Street, Melbourne, 3000
General: +61 (3) 9071 0326
Web: www.lightsourcebp.com
info@lightsourcebp.com

1

2

3

4

5

6

7

8

Storage 40' Container Details

A

A

B

B

C

C

D


D

E


E

F


F

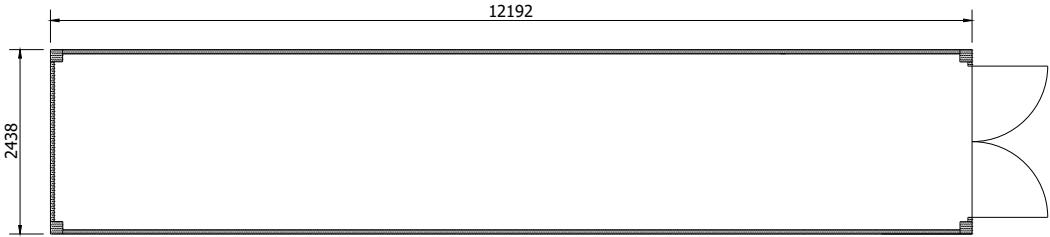


FLOOR PLAN

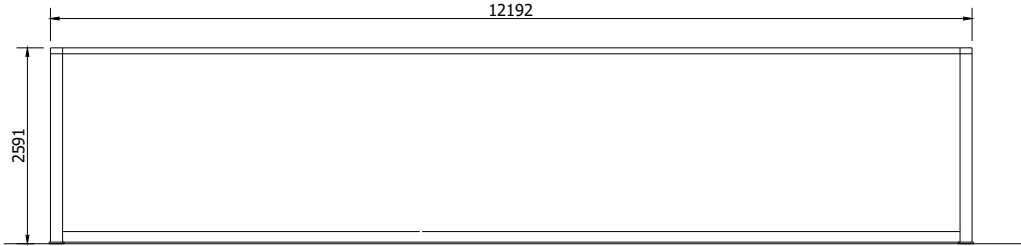

SIDE ELEVATION

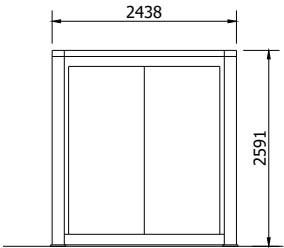

FRONT ELEVATION

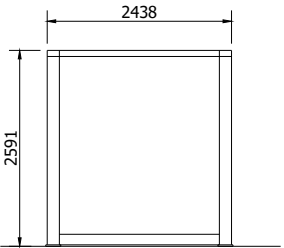

BACK ELEVATION

A3 - (420 x 297)mm

1

2

3


4

5

6

7

8

 

THIS DOCUMENT IS THE PROPERTY OF LIGHTSOURCE DEVELOPMENT SERVICES AUSTRALIA PTY LTD
IT IS PROHIBITED TO REPRODUCE IT FOR OTHER PURPOSES WITHOUT AUTHORIZATION IN WRITING

Building must be painted



RAL 6005 Moss Green

Storage 40' Container Details			
DA			03.10.18
DRAWN	CHECKED	APPROVED	DATE
Paper Size: A3		Scale: 1:100@A3	Sheet: 1
DRAWING NUMBER: STC_01		STATUS: Preliminary	

lightsource


bp





Lightsource Development Services Australia Pty Ltd
Level 9 401 Collins Street, Melbourne, 3000
General: +61 (3) 9071 0326
Web: www.lightsourcebp.com
info@lightsourcebp.com

THIS DOCUMENT IS THE PROPERTY OF LIGHTSOURCE DEVELOPMENT SERVICES AUSTRALIA PTY LTD
IT IS PROHIBITED TO REPRODUCE IT FOR OTHER PURPOSES WITHOUT AUTHORIZATION IN WRITING

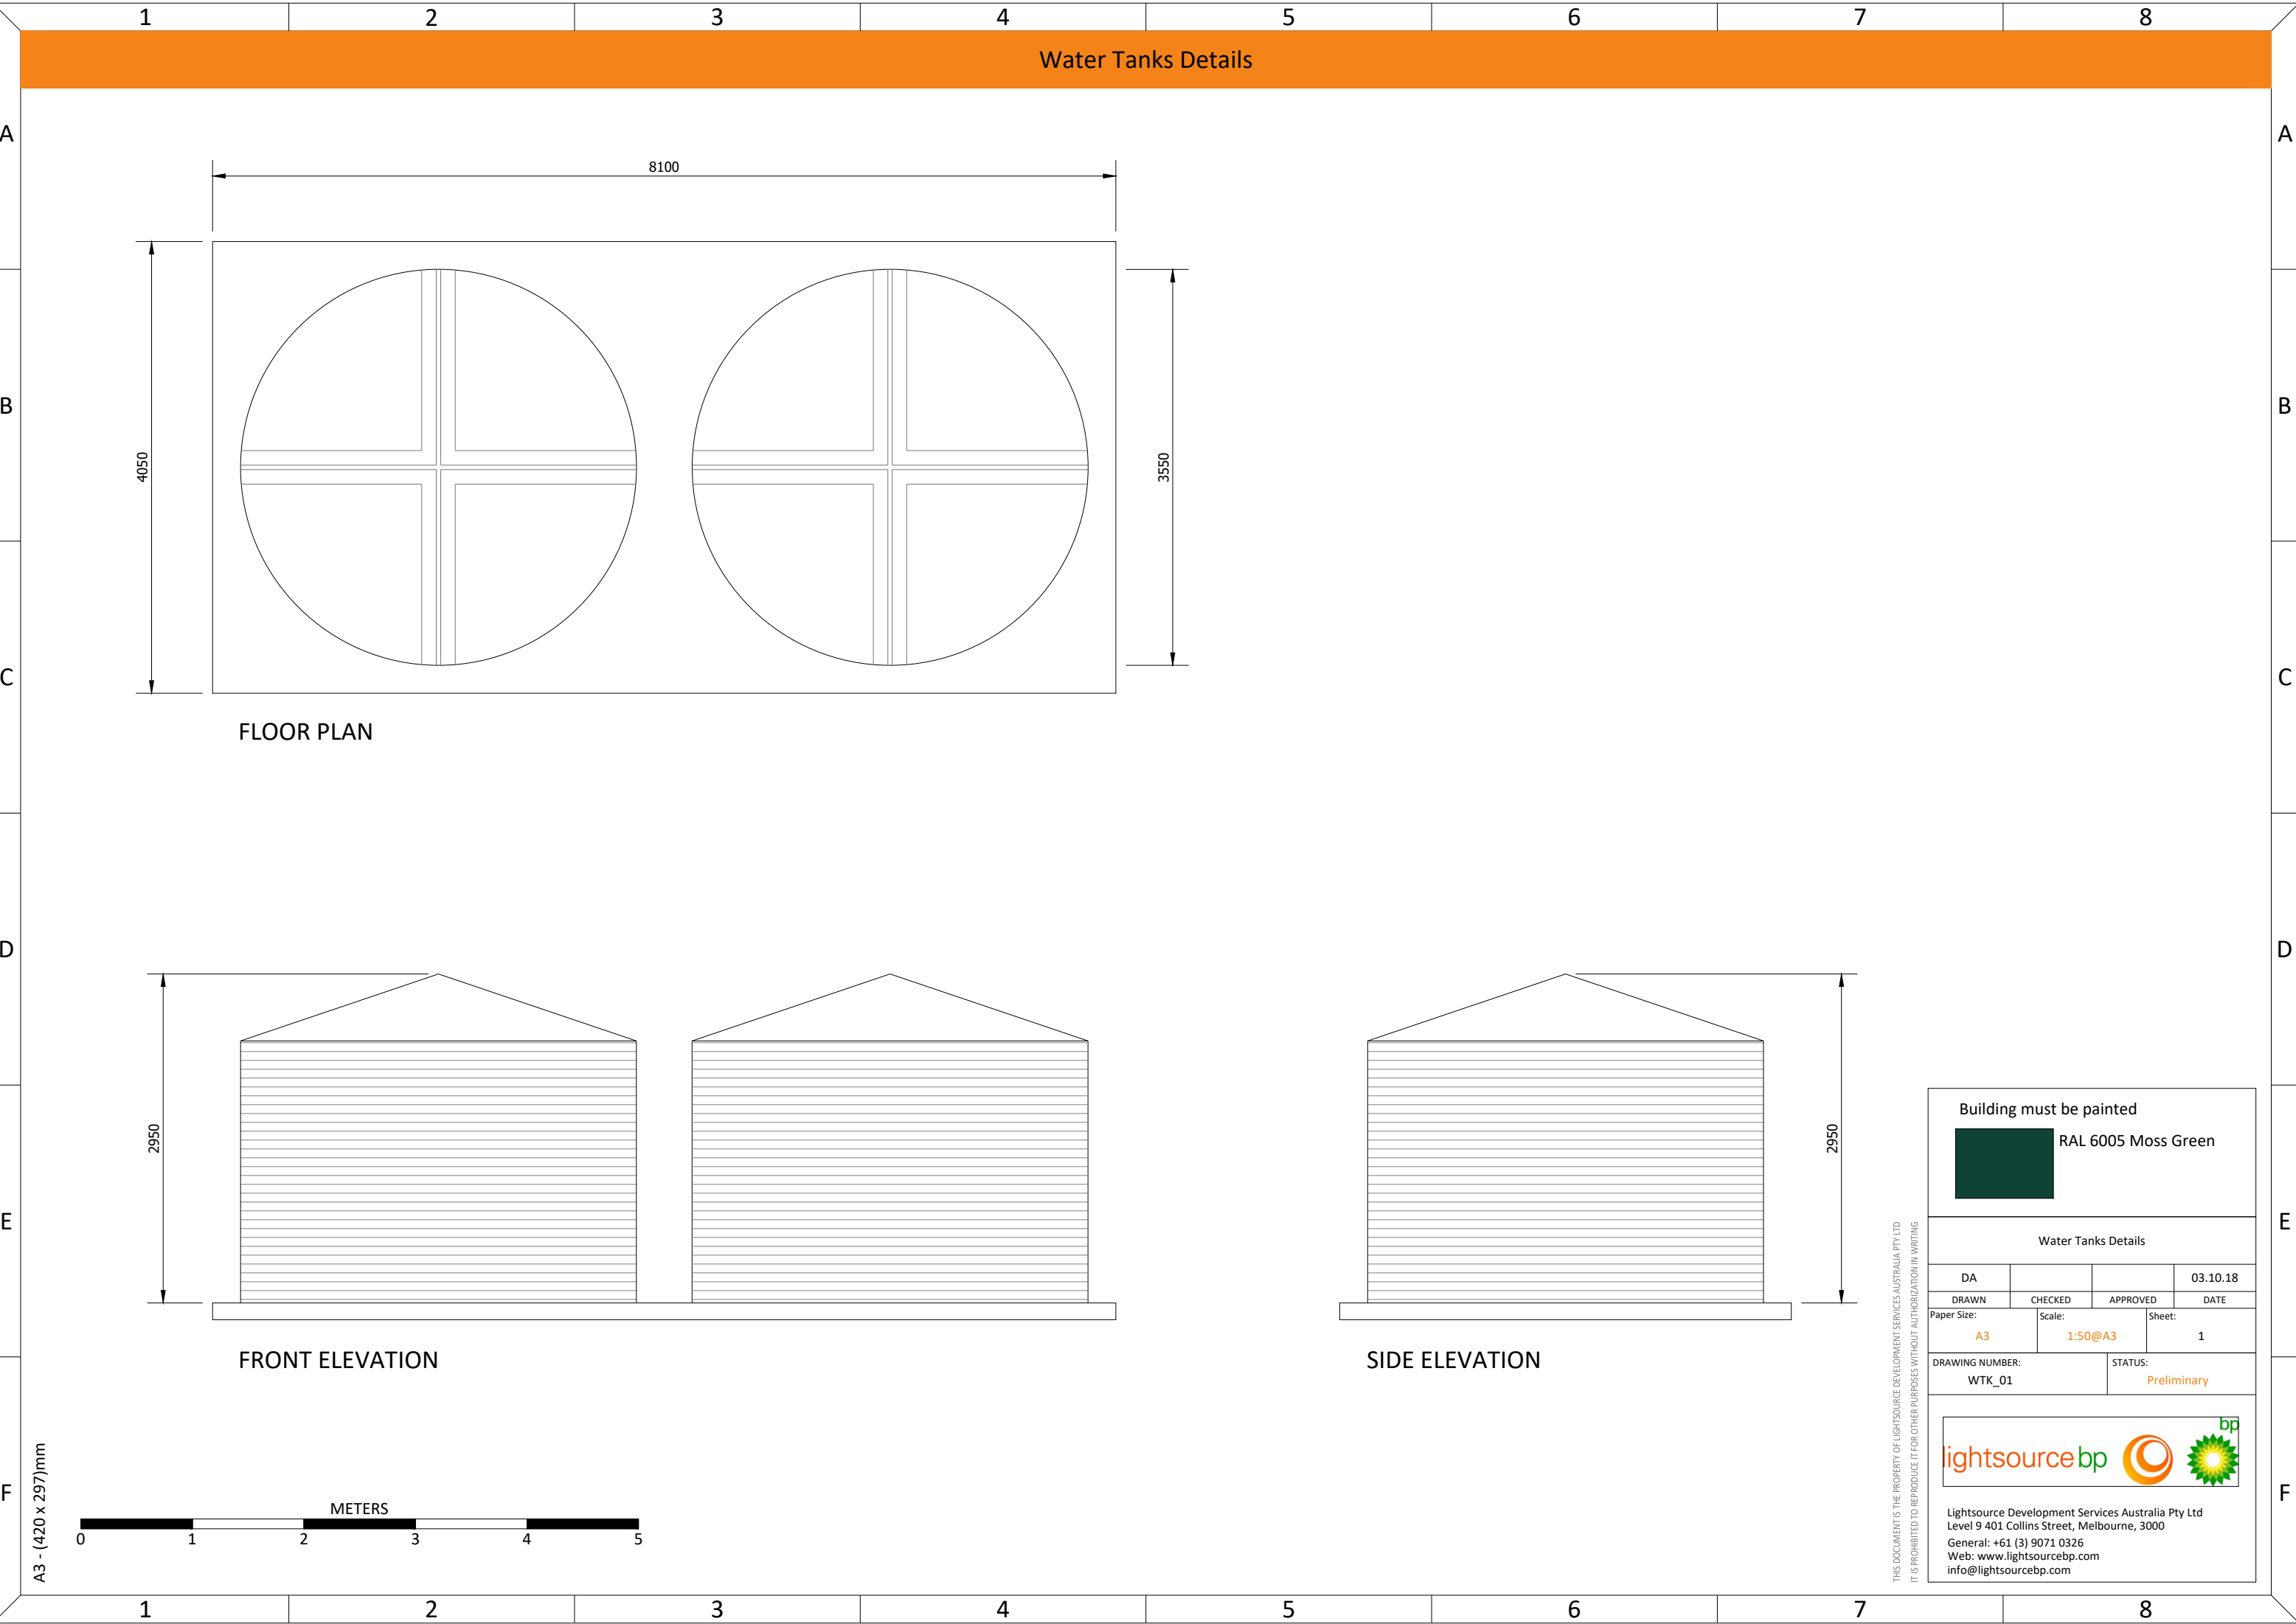

Building must be painted



RAL 6005 Moss Green


Water Tanks Details			
DA			03.10.18
DRAWN	CHECKED	APPROVED	DATE
Paper Size: A3	Scale: 1:50@A3	Sheet: 1	
DRAWING NUMBER: WTK_01		STATUS: Preliminary	

lightsourcebp



Lightsource Development Services Australia Pty Ltd
Level 9 401 Collins Street, Melbourne, 3000
General: +61 (3) 9071 0326
Web: www.lightsourcebp.com
info@lightsourcebp.com

THIS DOCUMENT IS THE PROPERTY OF LIGHTSOURCE DEVELOPMENT SERVICES AUSTRALIA PTY LTD
IT IS PROHIBITED TO REPRODUCE IT FOR OTHER PURPOSES WITHOUT AUTHORIZATION IN WRITING

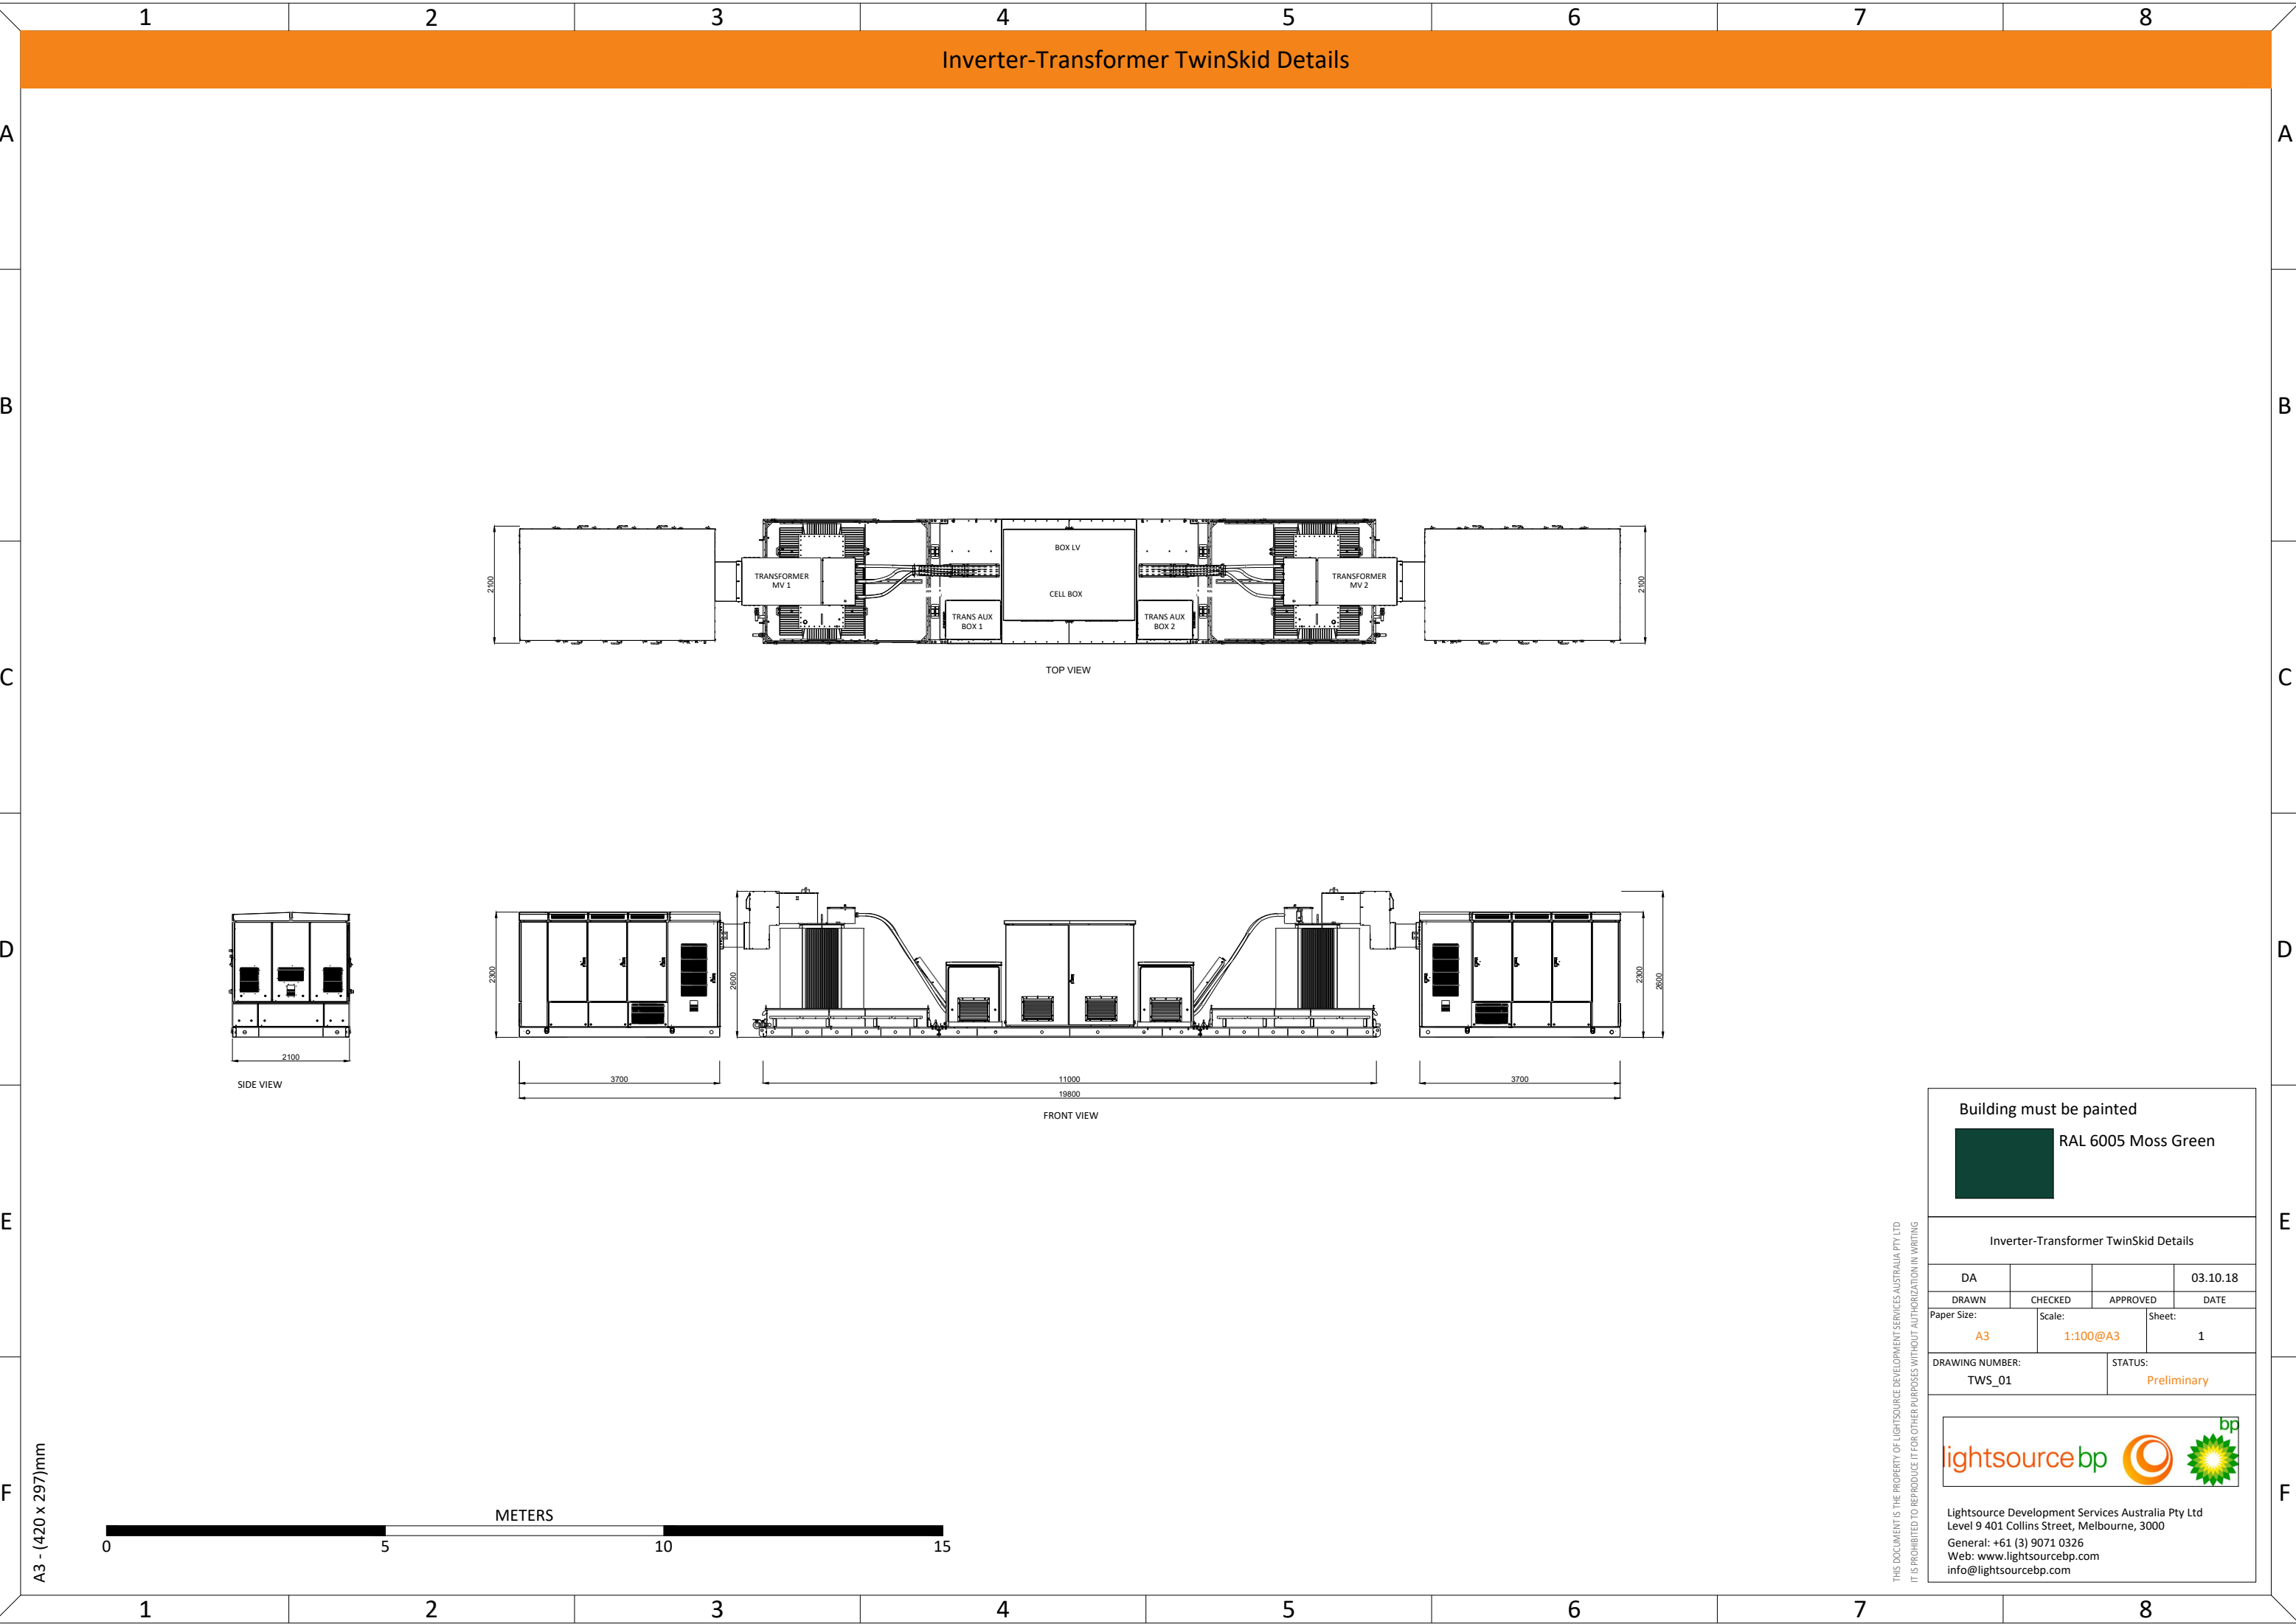

Building must be painted

RAL 6005 Moss Green

Inverter-Transformer TwinSkid Details

DA			03.10.18
DRAWN	CHECKED	APPROVED	DATE
Paper Size: A3	Scale: 1:100@A3	Sheet: 1	
DRAWING NUMBER: TWS_01		STATUS: Preliminary	

lightsourcebp

Lightsource Development Services Australia Pty Ltd

Level 9 401 Collins Street, Melbourne, 3000

General: +61 (3) 9071 0326

Web: www.lightsourcebp.com

info@lightsourcebp.com

THIS DOCUMENT IS THE PROPERTY OF LIGHTSOURCE DEVELOPMENT SERVICES AUSTRALIA PTY LTD
IT IS PROHIBITED TO REPRODUCE IT FOR OTHER PURPOSES WITHOUT AUTHORIZATION IN WRITING