
Landscaping strategy

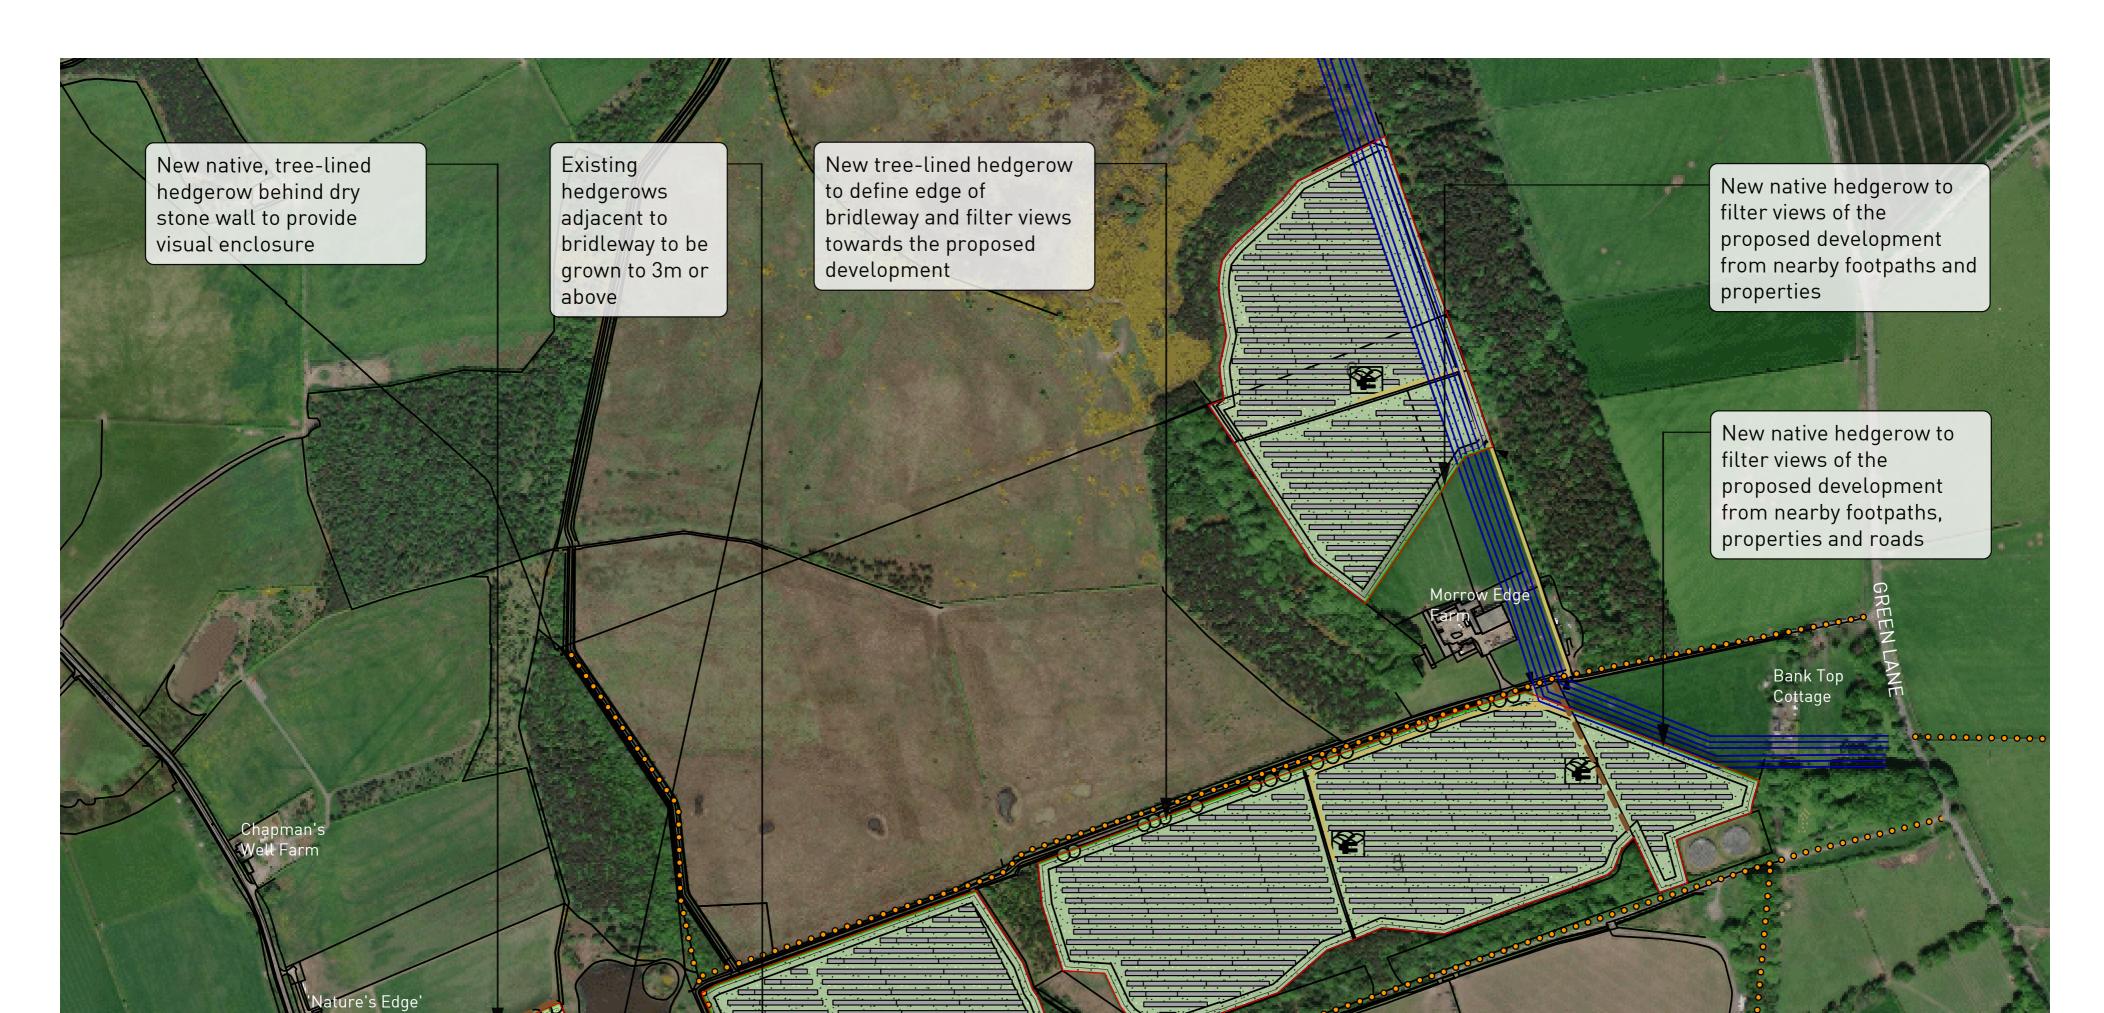



Areas under panels and along field margins to be planted as species-rich wild flower meadows for the benefit of local wildlife and to increase biodiversity

New native hedgerow to provide separation between footpath and proposed development and filter views from Burnhope

Gaps in existing vegetation to be infilled with suitable native species

Existing network of hedgerows to be grown to 3m or above

New native hedgerow, set behind existing stone wall, to provide visual enclosure to filter views from Edge Lane and from nearby footpaths and properties

ture Reserve





PLANNING | DESIGN | ENVIRONMENT | ECONOMICS | HERITAGE

Copyright Pegasus Planning Group Ltd. Crown copyright, All rights reserved. Emapsite Licence number 0100031673. Ordnance Survey Copyright Licence number 100042093. Promap Licence number 100020449. Pegasus accepts no liability for any use of this document other than for its original purpose, or by the original client, or following Pegasus' express agreement to such use. T 0113 287 8200 www.pegasusgroup.co.uk

-	-	-	-
Rev	Date	By	Note

Landscape Strategy Burnhope Solar Farm Client: Lightsource BP (London) REV: -

DRWG No: P22-0399_EN_0004 Approved by: HS Drawn by : VR Pegasus Date: 31/03/2022 Environment

Scale: 1:7,000 @ A3

